


A NEW FRONT ELEVATION
A-03 SCALE: 1/4" = 1'-0"

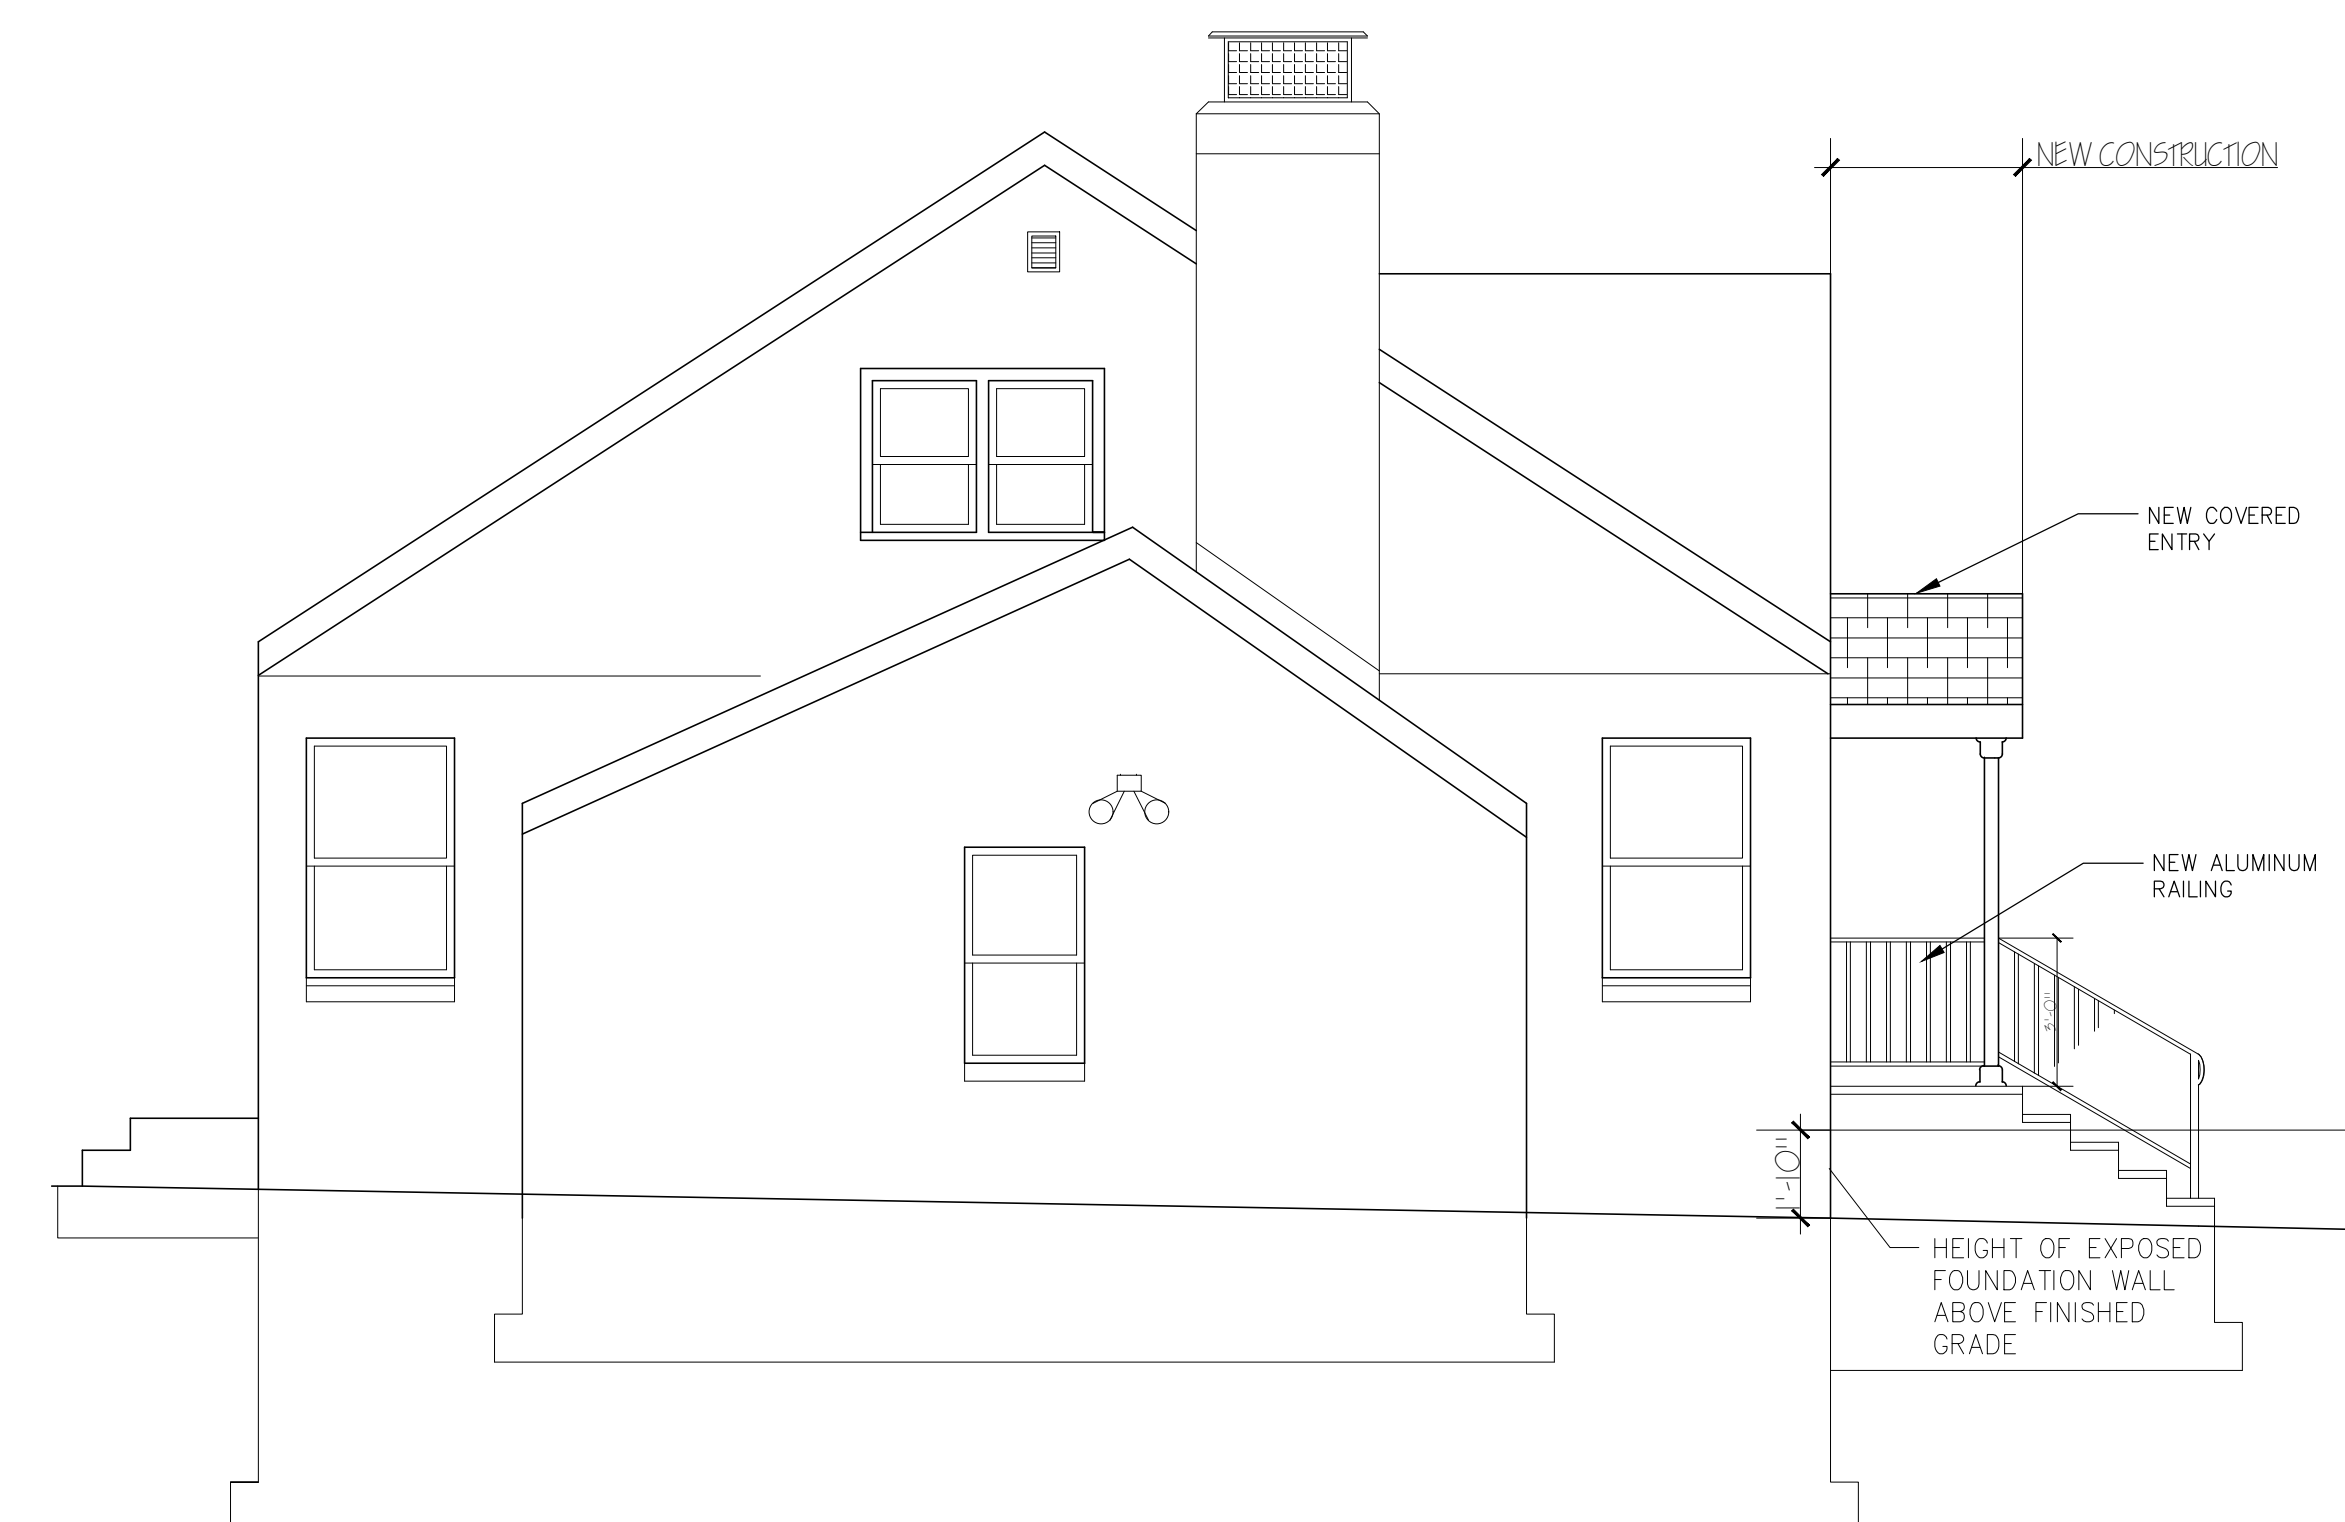

B NEW RIGHT SIDE ELEVATION
A-03 SCALE: 1/4" = 1'-0"



C NEW LEFT SIDE ELEVATION
A-03 SCALE: 1/4" = 1'-0"

NO. DATE

ISSUE

VERDIGRIS ARCHITECTS, LLC
14 BREARLY CRESCENT
FAIR LAWN, NJ 07410
201-925-0612
amy@verdigrisarchitects.com
ARCHITECTURE
INTERIOR DESIGN

verdigrisarchitects
Mr. Danny Santos
New Covered Entry
12-71 Edward Street
Fair Lawn, NJ 07410
PROJECT #23-14

Amy Hummerstone, RA
NJ Architect: 21A101301600RA

DRAWING TITLE
Proposed Elevations

SCALE: 1/4" = 1'-0"	DRAWN BY: AH
DATE 06-21-23	SHEET NO. A-03
PROJECT NO. 23-14	Sht 3 of 3