




**TRASH ENCLOSURE NORTH ELEVATION**  
SCALE: 1/4" = 1'-0"

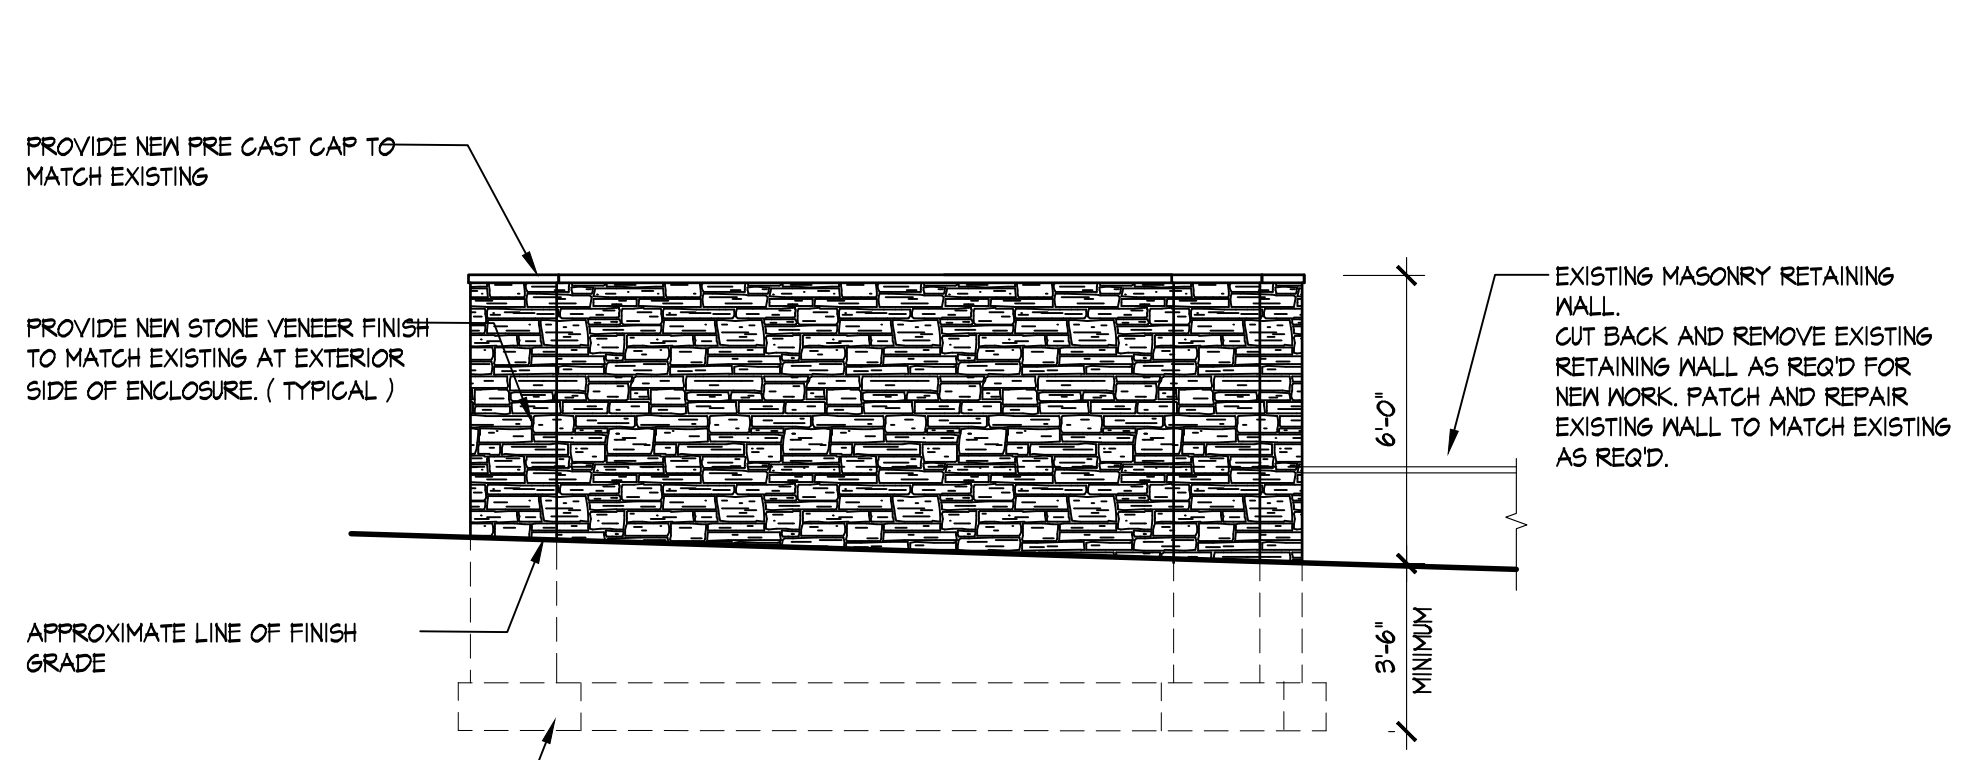



**TRASH ENCLOSURE WEST ELEVATION**  
SCALE: 1/4" = 1'-0"

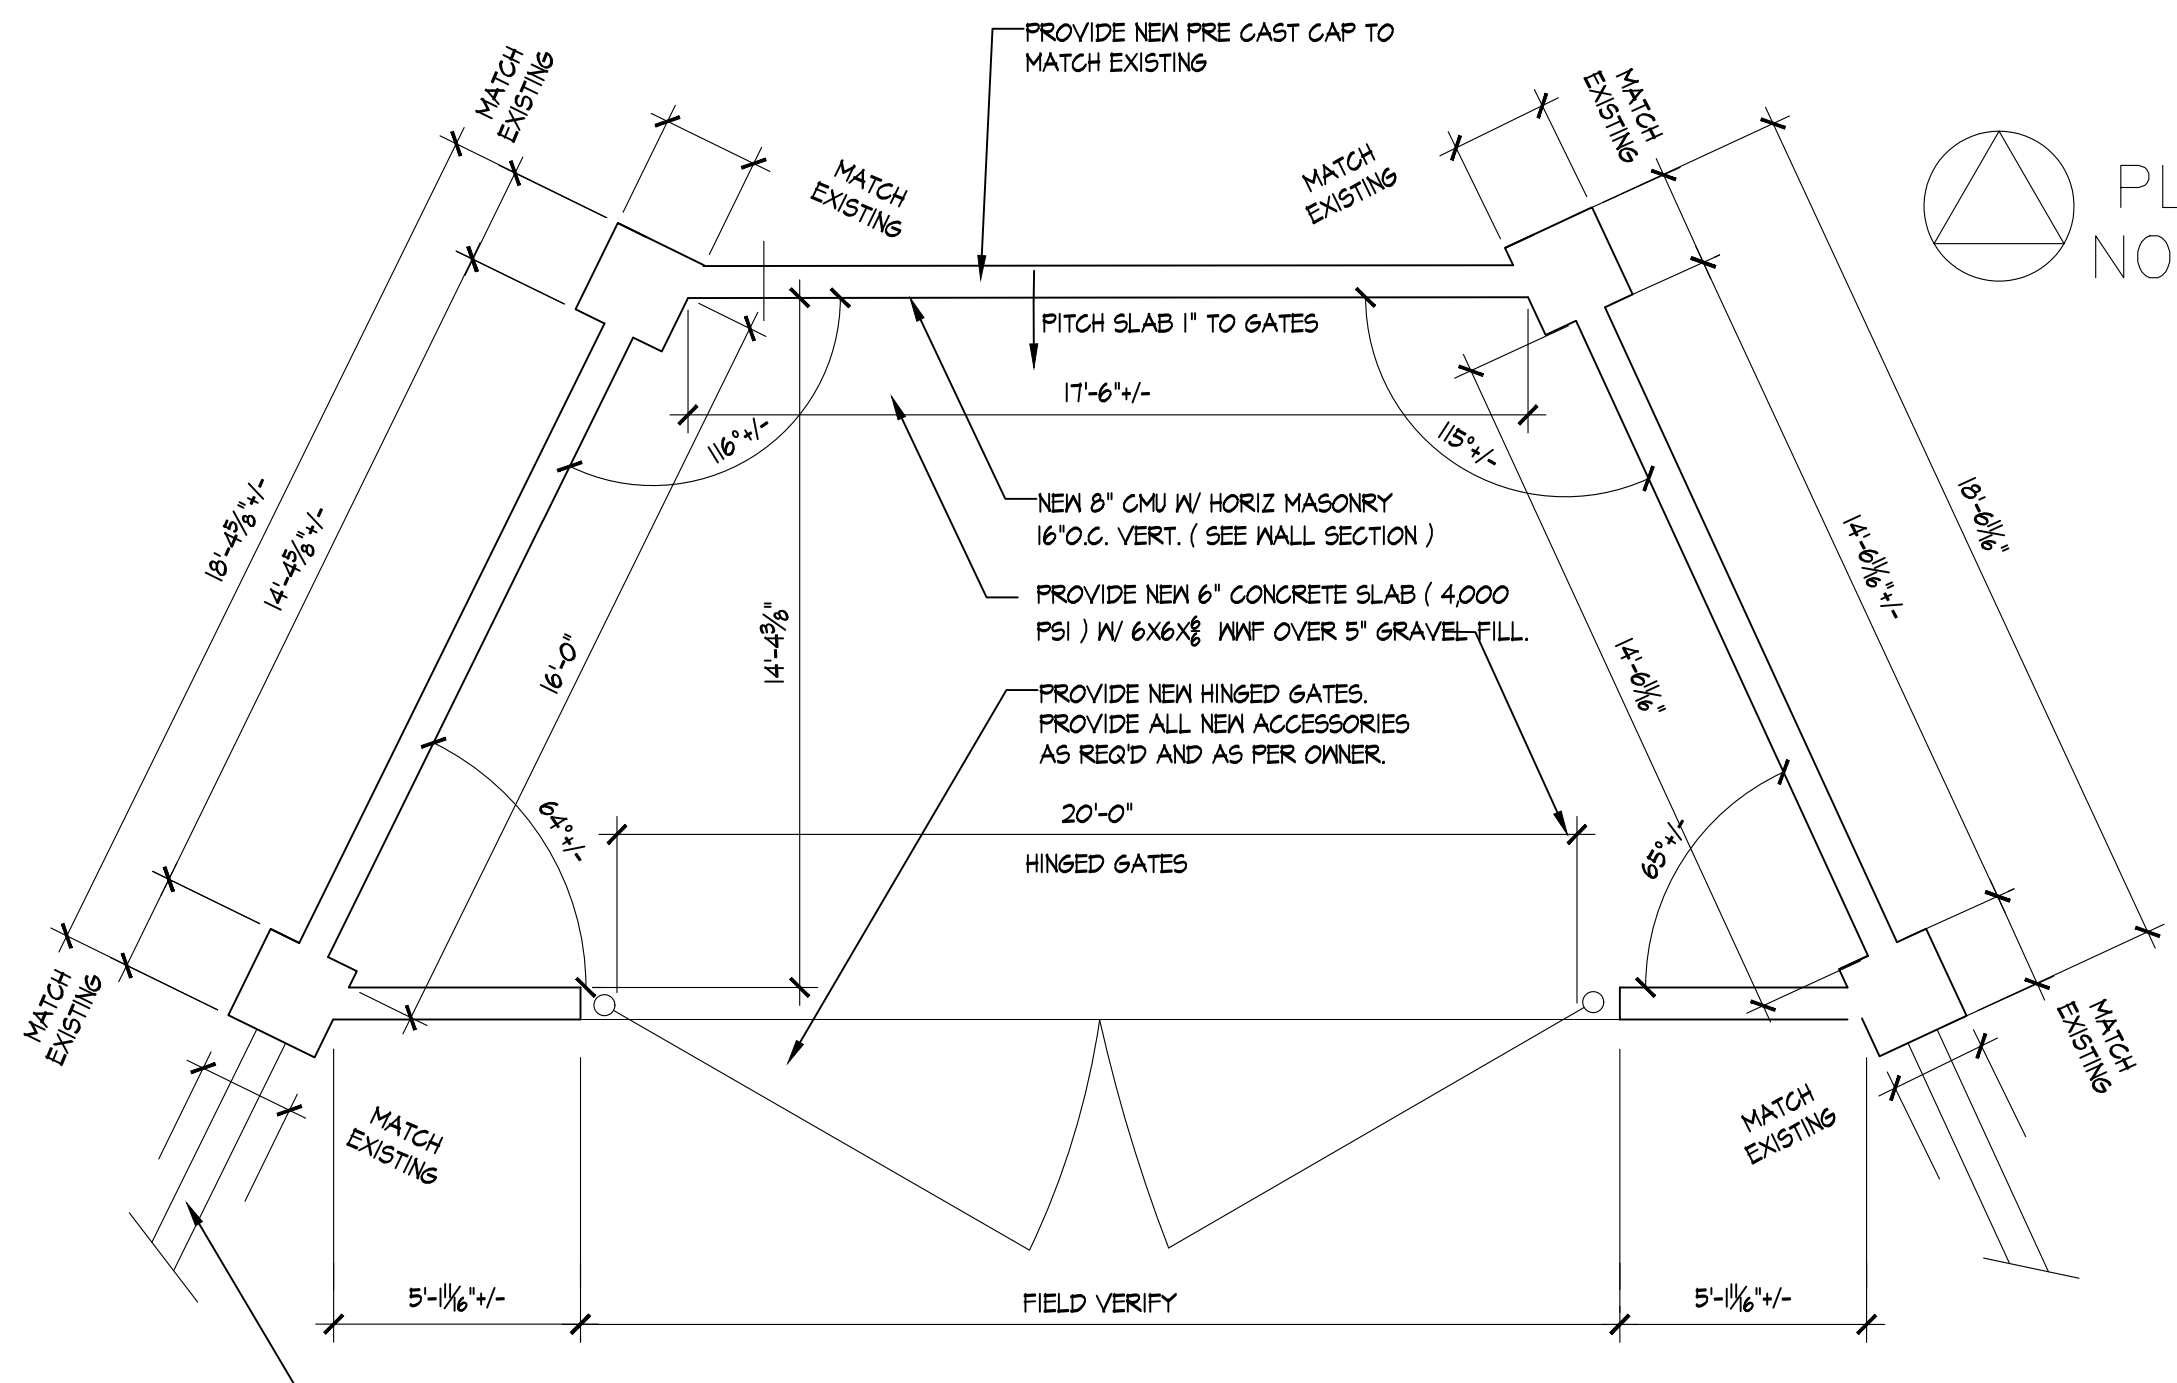

**PLAN VIEW**  
SCALE: 1/4" = 1'-0"

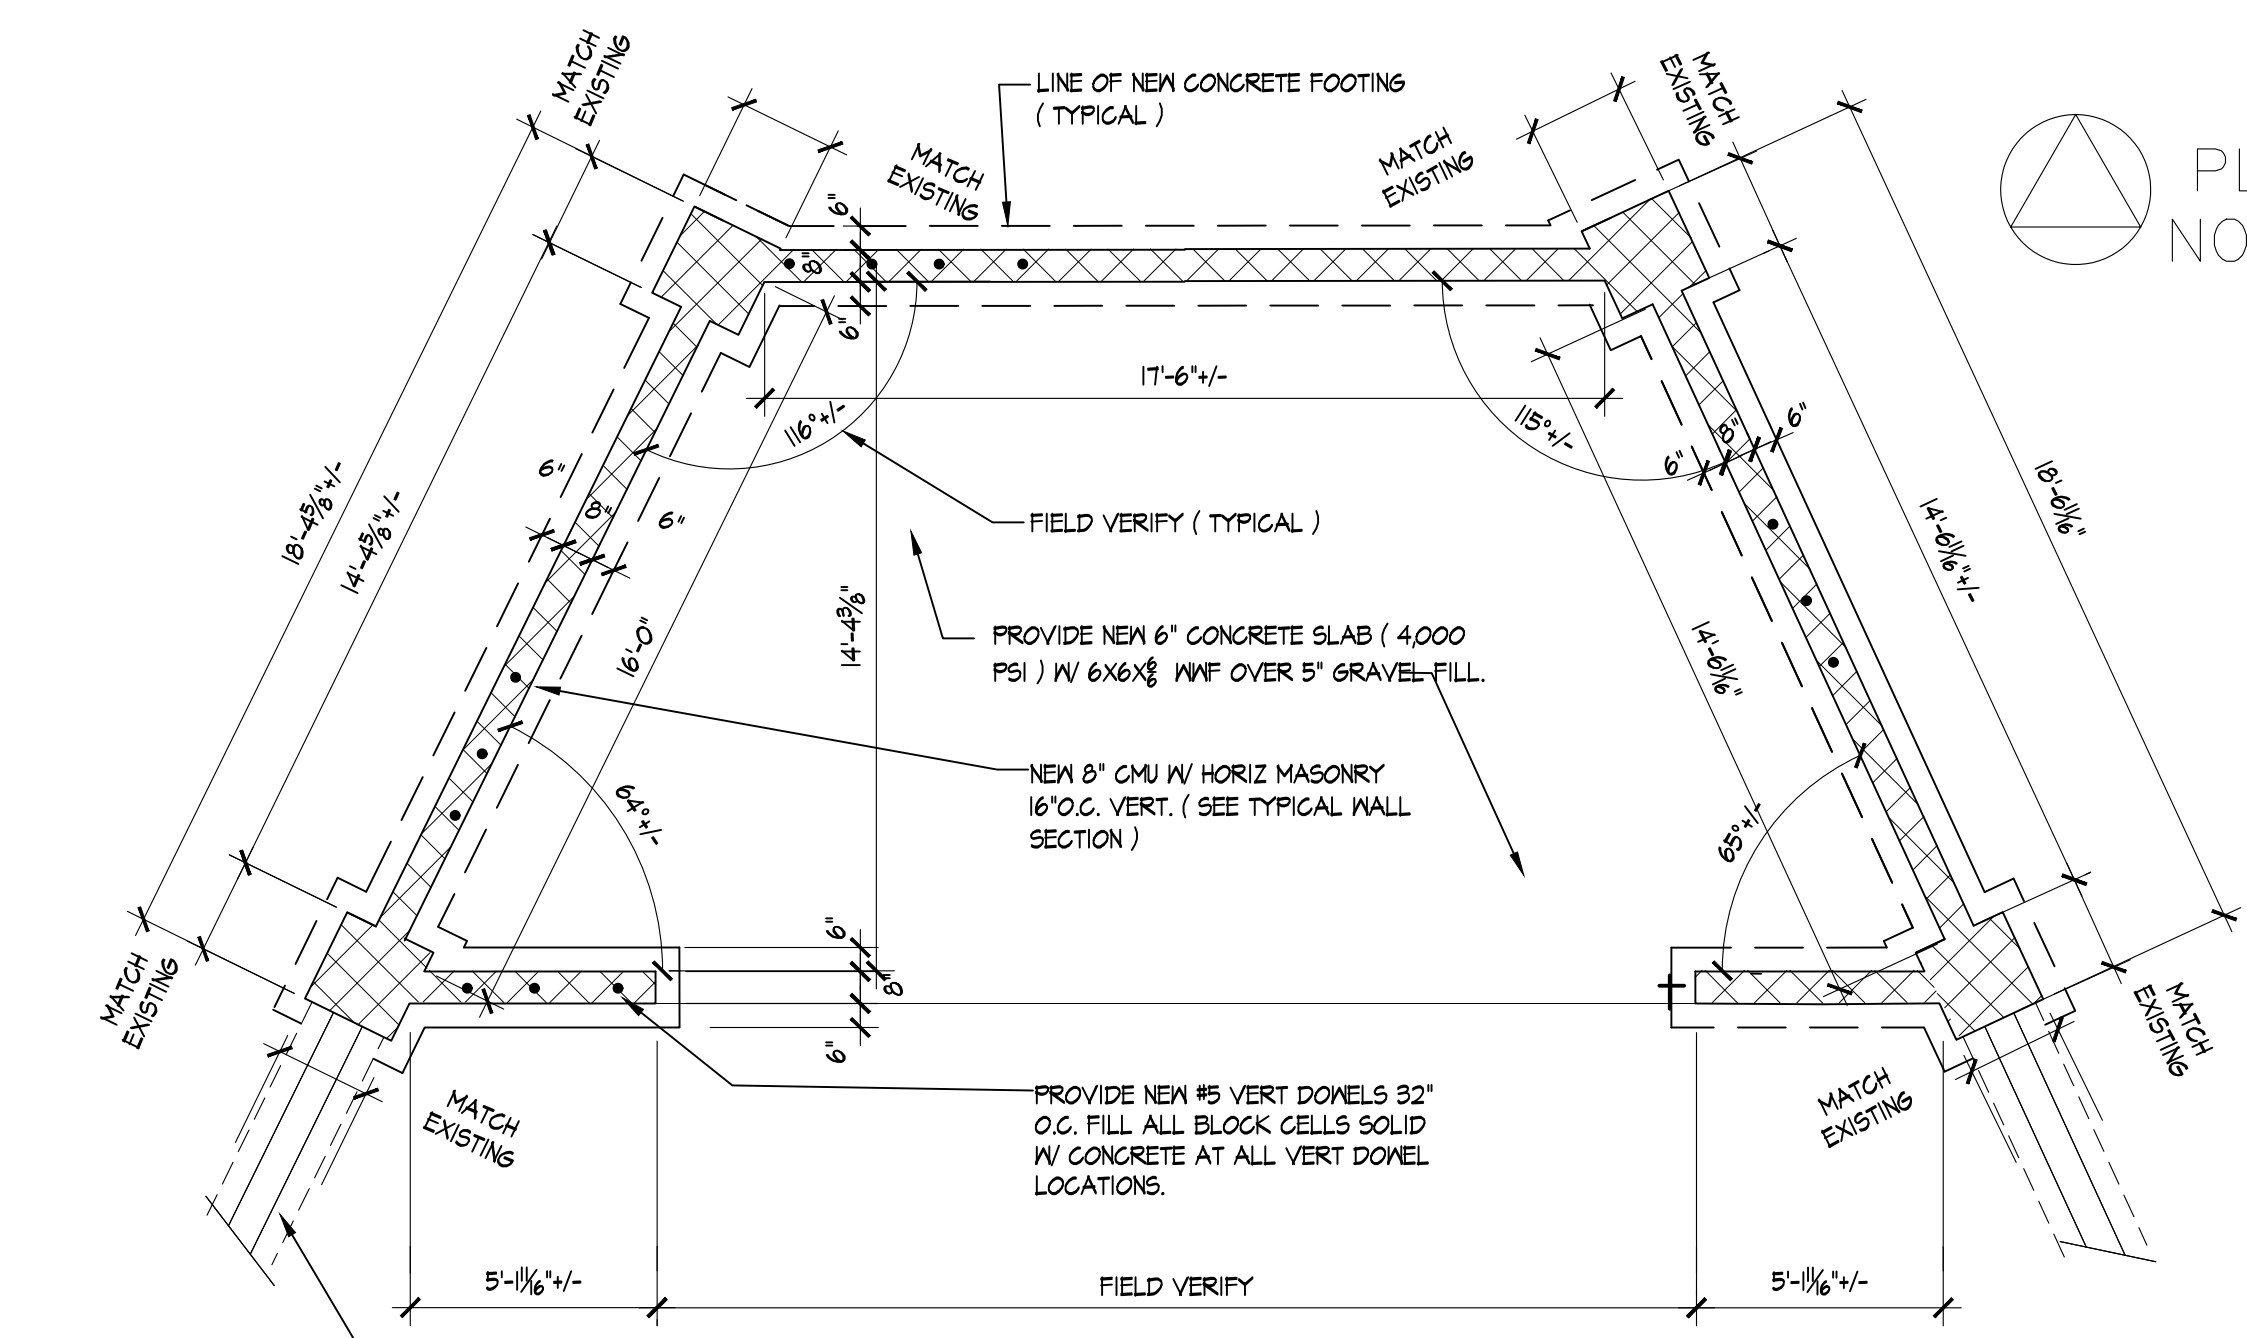

**FOUNDATION PLAN**  
SCALE: 1/4" = 1'-0"

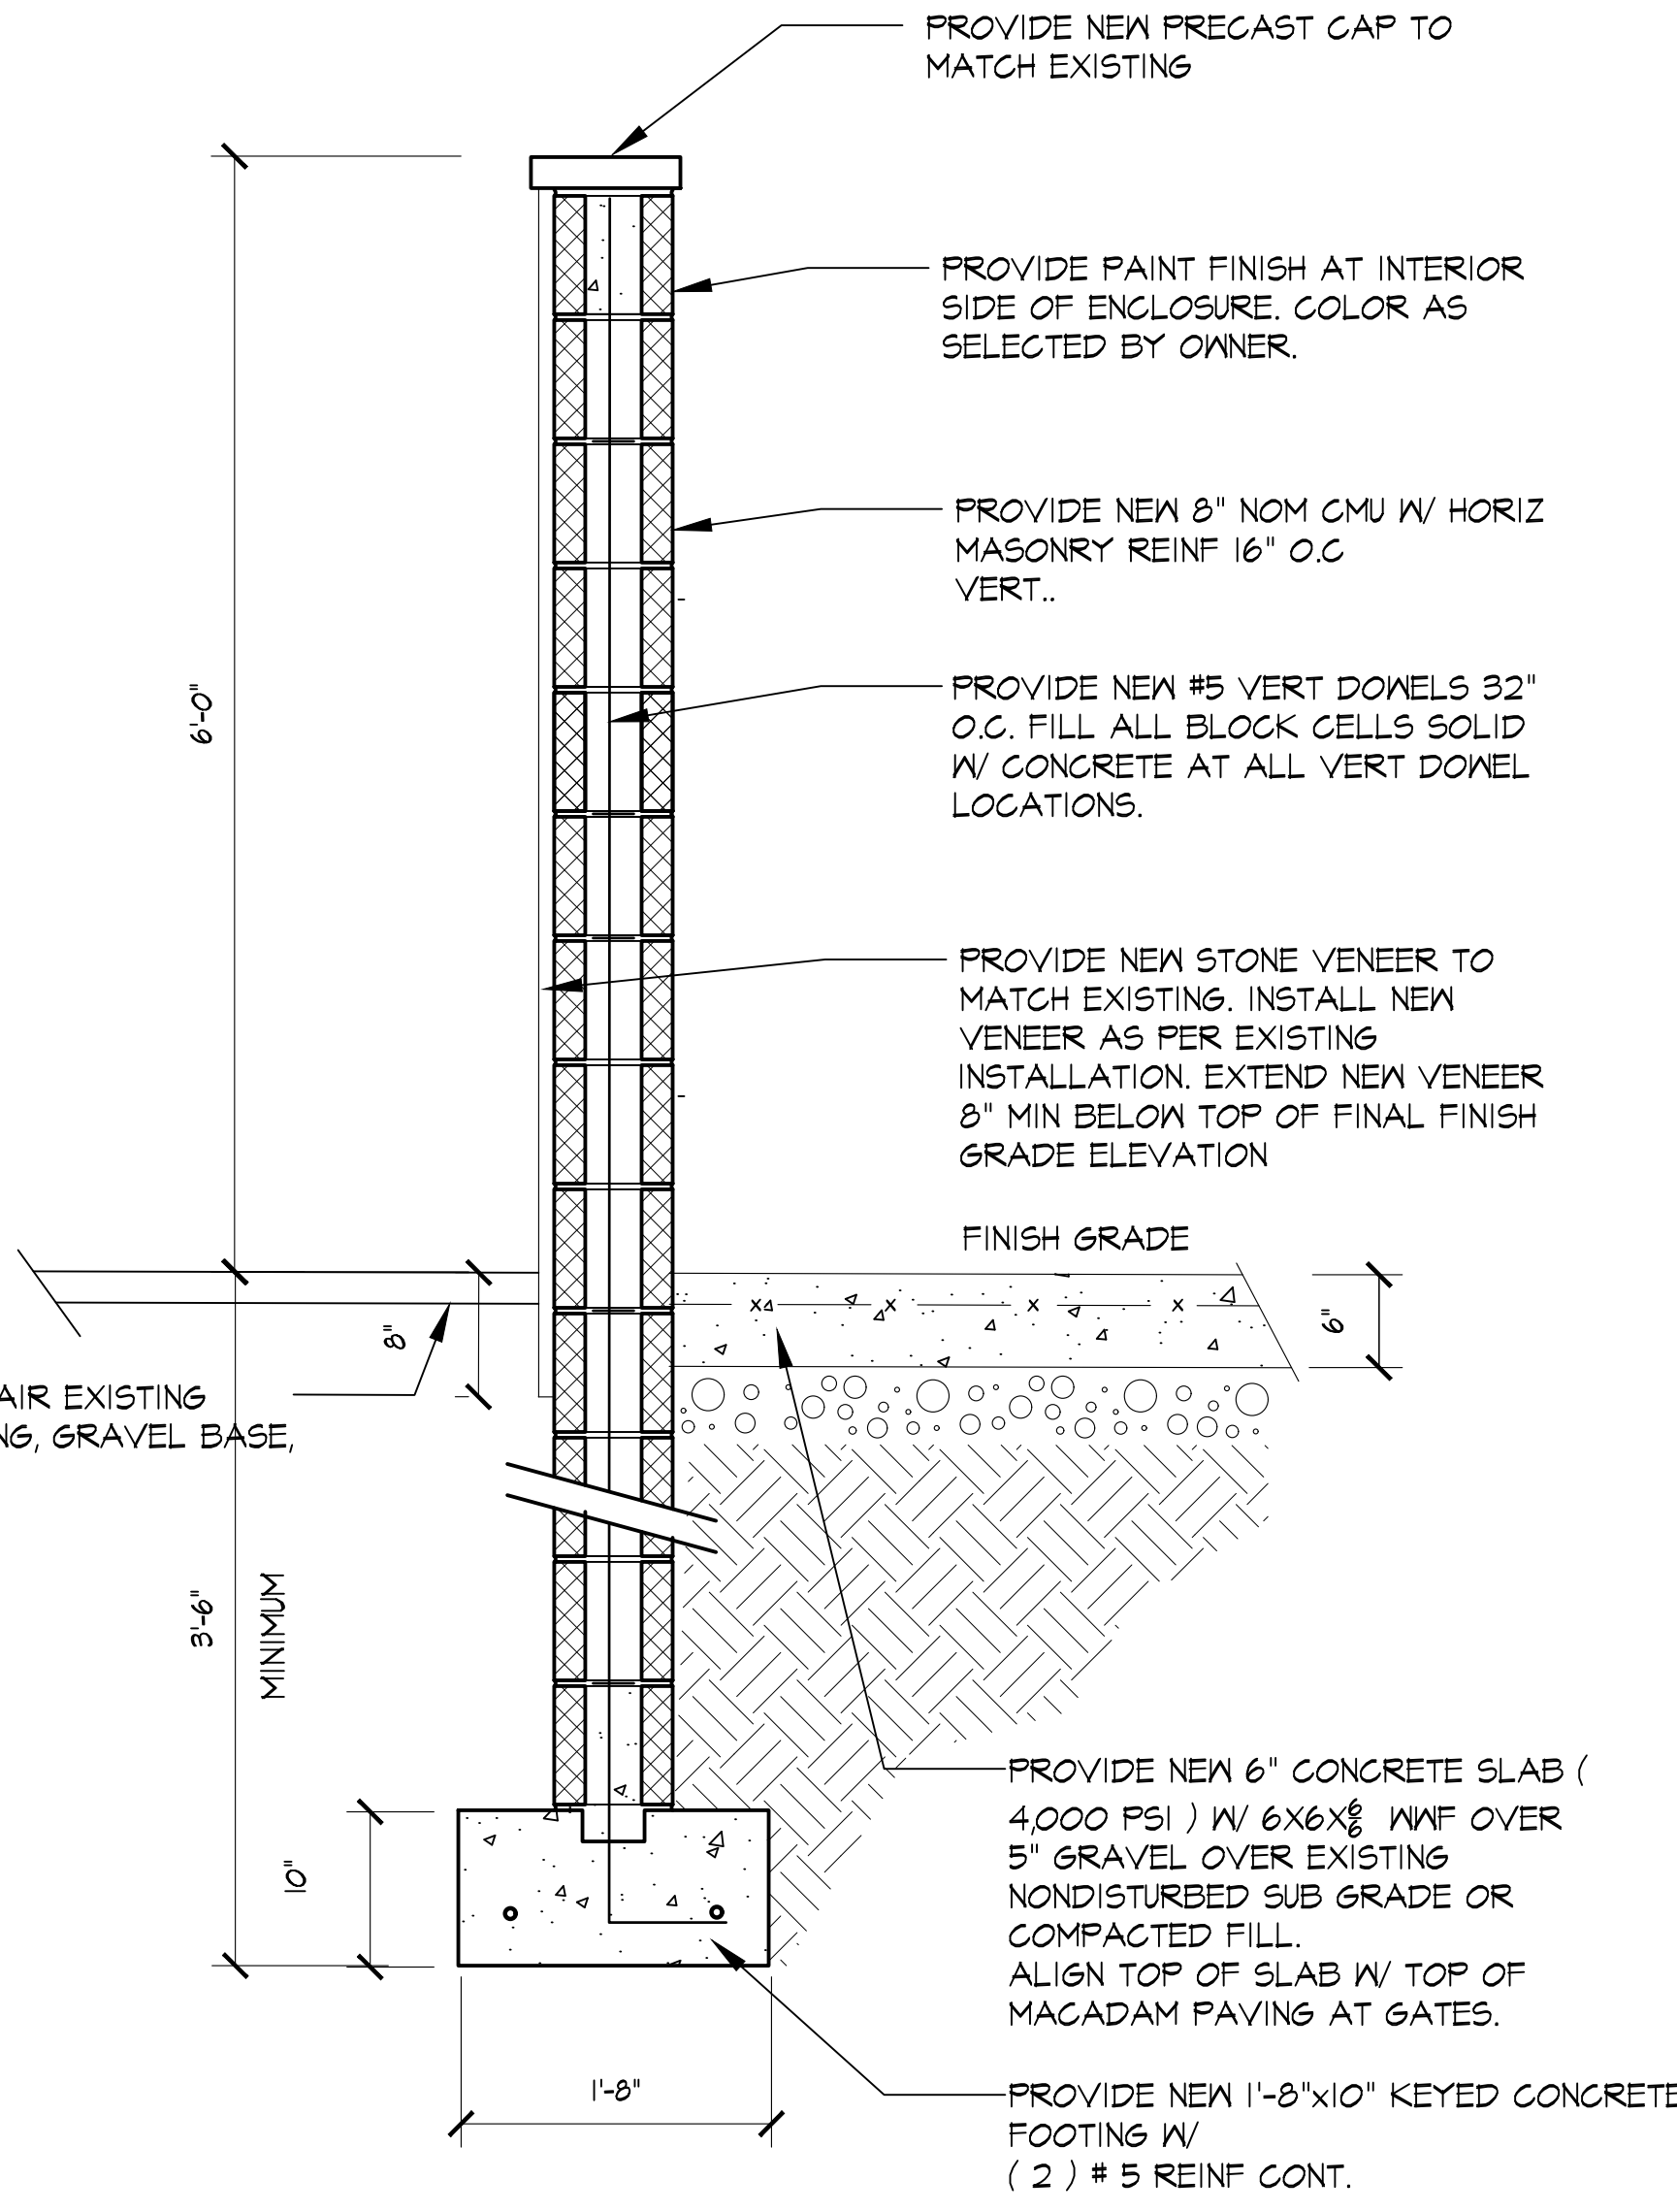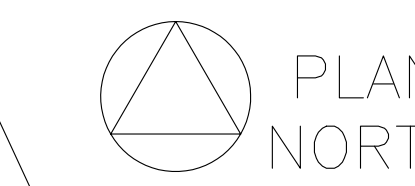

**WALL SECTION**  
SCALE: 1" = 1'-0"

LOTS: 2 & 2.01, BLOCK: 5834	
<b>REVISIONS</b>	
05-30-23 REVISED ADDRESS PER UPDATED SURVEY	
PROPOSED TRASH ENCLOSURE: <b>THE CRAFTSMAN</b> 16-04 MAPLE AVE FAIR LAWN, N.J.	
ELEVATIONS, PLANS & WALL SECTION	
<b>EDWARD A. EASSE</b> ARCHITECT • PLANNER HAWTHORNE, N.J. 07506 (973) 427-0606	
EDWARD A. EASSE 	N.J. R.A. C-8891 N.J. P.P. 3115 P.A. R.A. B-97719 N.Y. R.A. 019376 CT. R.A. 09285
DRAWN BY: JM	JOB No. 23-026
SCALE: AS NOTED	SHEET No.
DATE: 02-09-22	<b>TE-01</b>
ISSUED:	
FOR:	