


FIRST FLOOR PLAN

SCALE: 1/4" = 1'-0"

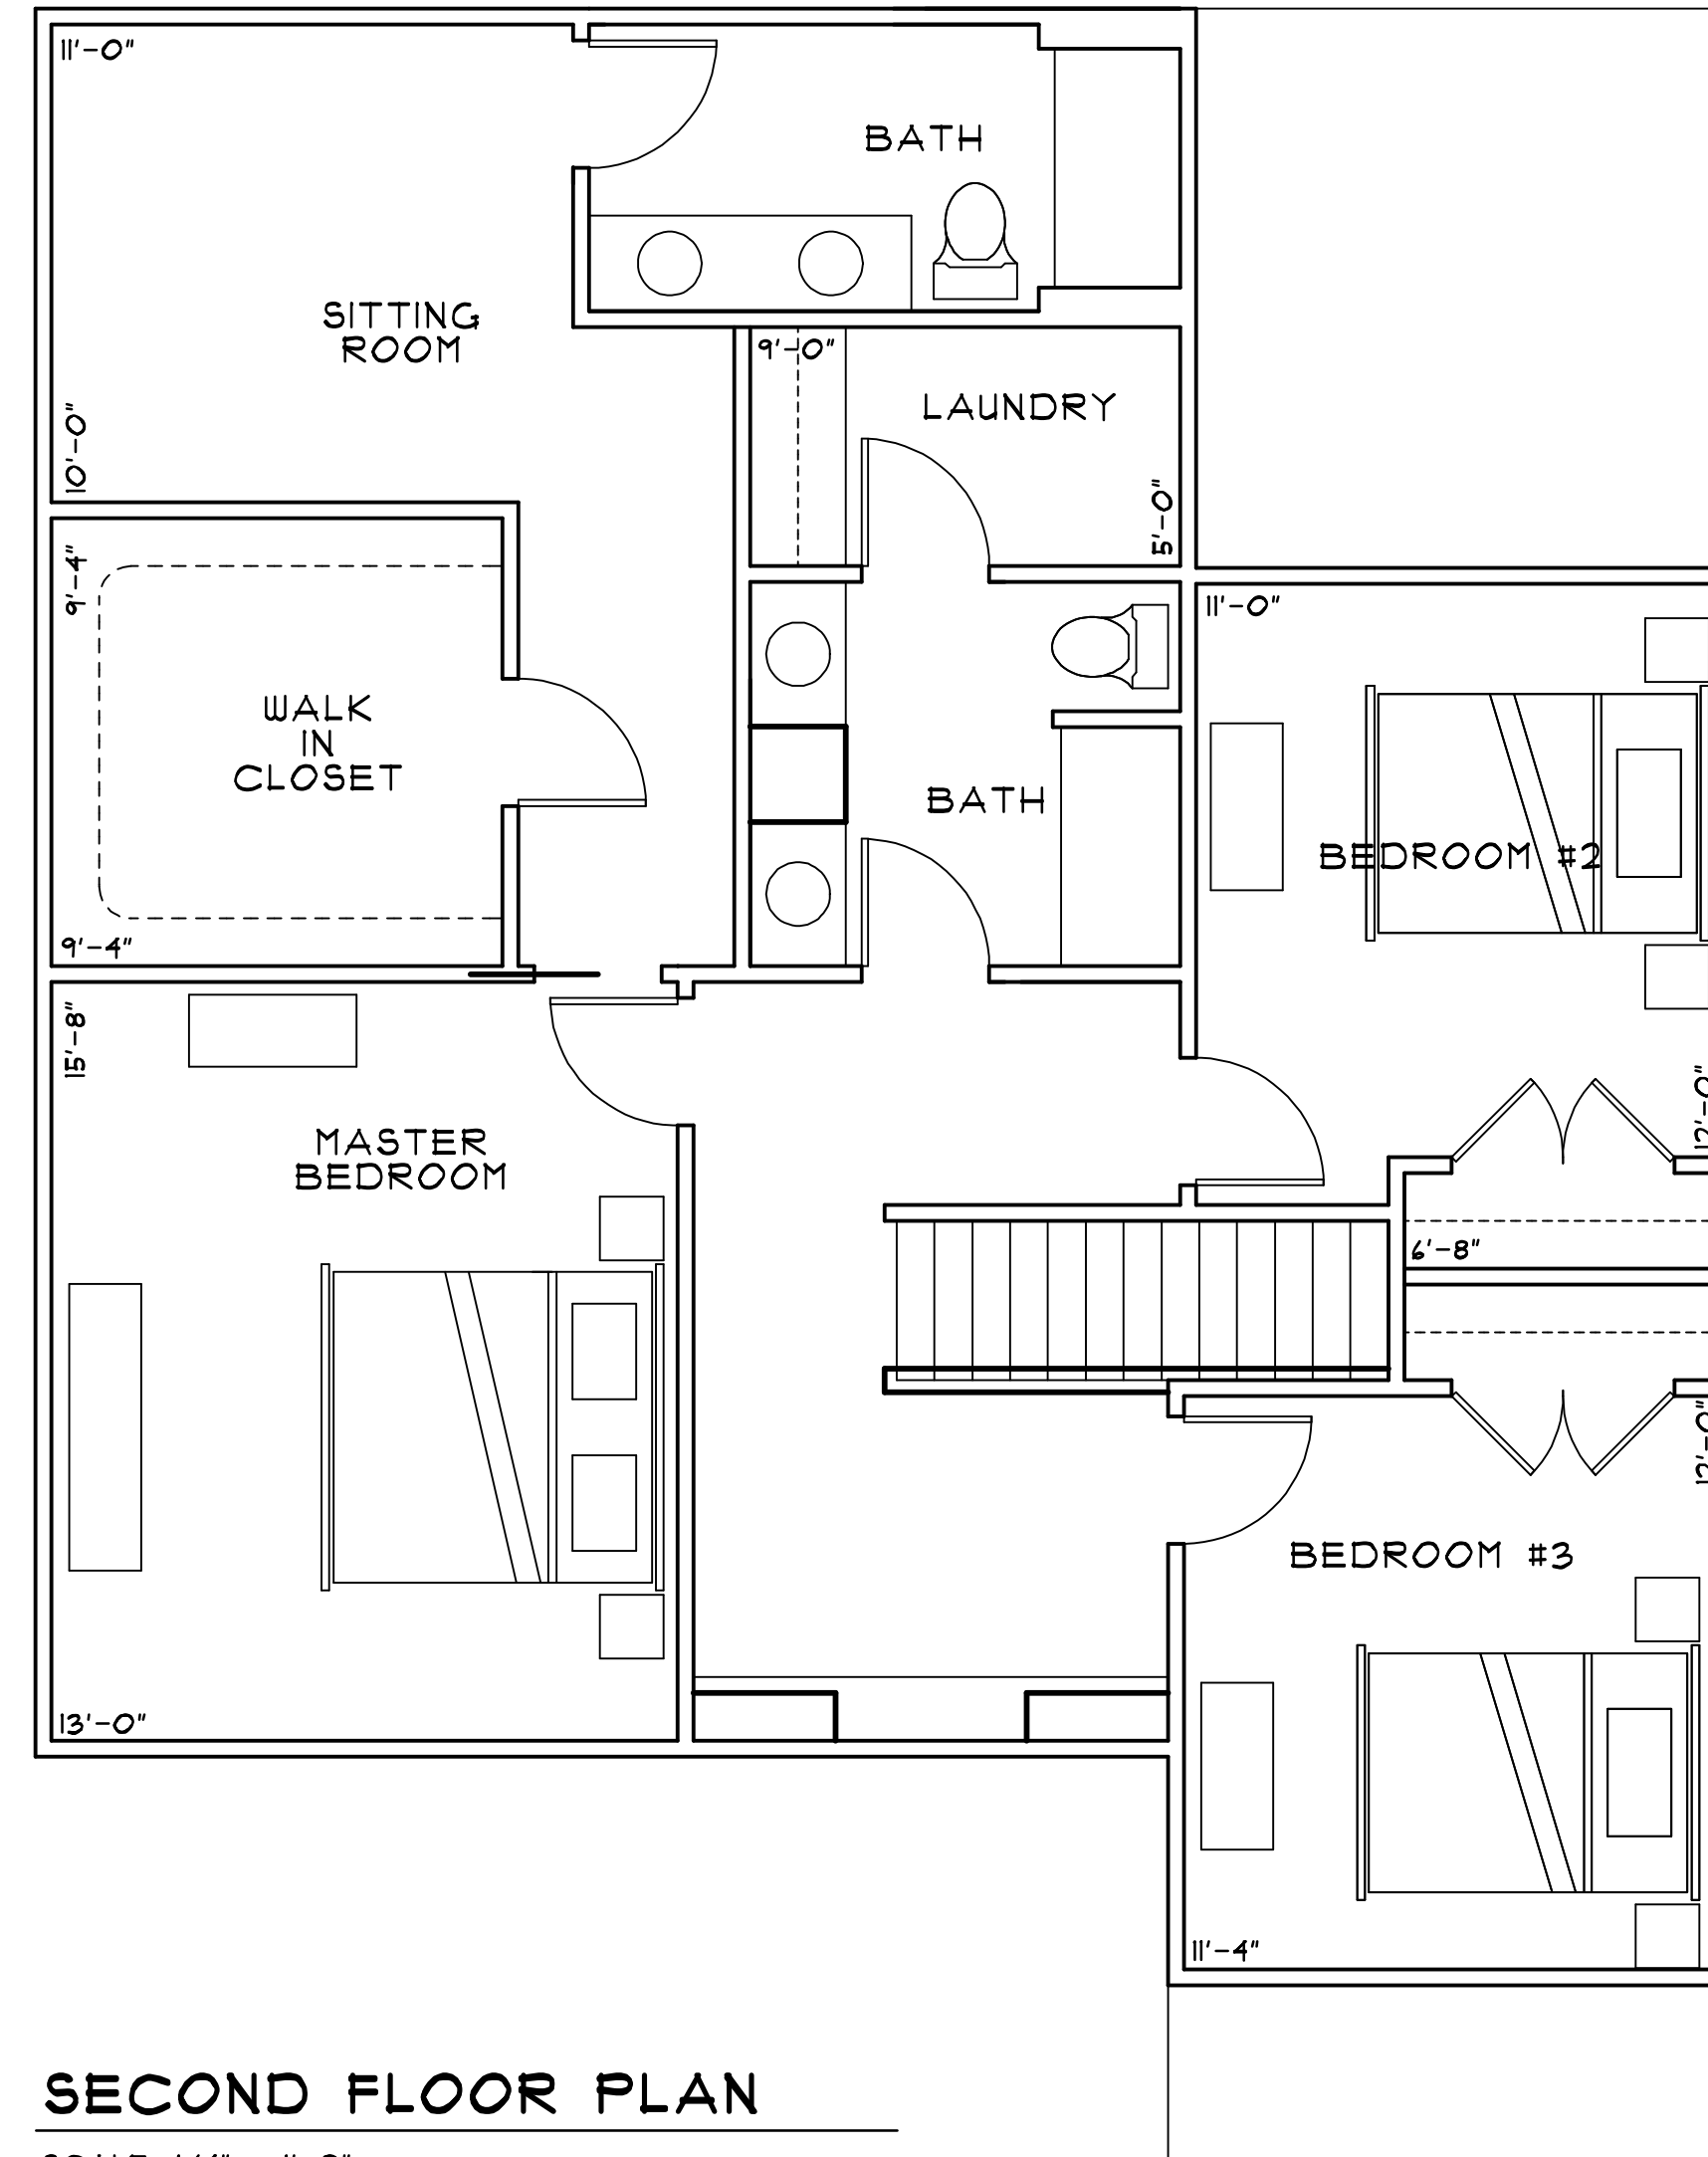

SECOND FLOOR PLAN

SCALE: 1/4" = 1'-0"
NOTE: ALL WORK SHOWN IS NEW.

VALID IF SEALED

JOSEPH J. BRUNO, AIA
ARCHITECT
NJARCH LIC. A80374

JOSEPH J. BRUNO, AIA
ARCHITECT

29 PASCACK ROAD
PARK RIDGE, NEW JERSEY 07654
TELEPHONE / FACSIMILE 201-301-1115

ADDITION AND ALTERATIONS TO THE

KOMET RESIDENCE

21 ALBERT AVENUE
FAIR LAWN, NEW JERSEY

DRAWN BY: JJB
CHECKED BY: ME

DATE: 05/04/22

REVISIONS:
06/20/22

SHEET NO:

3 OF 3