



FIRST FLOOR PLAN
SCALE: 1/4" = 1'-0"

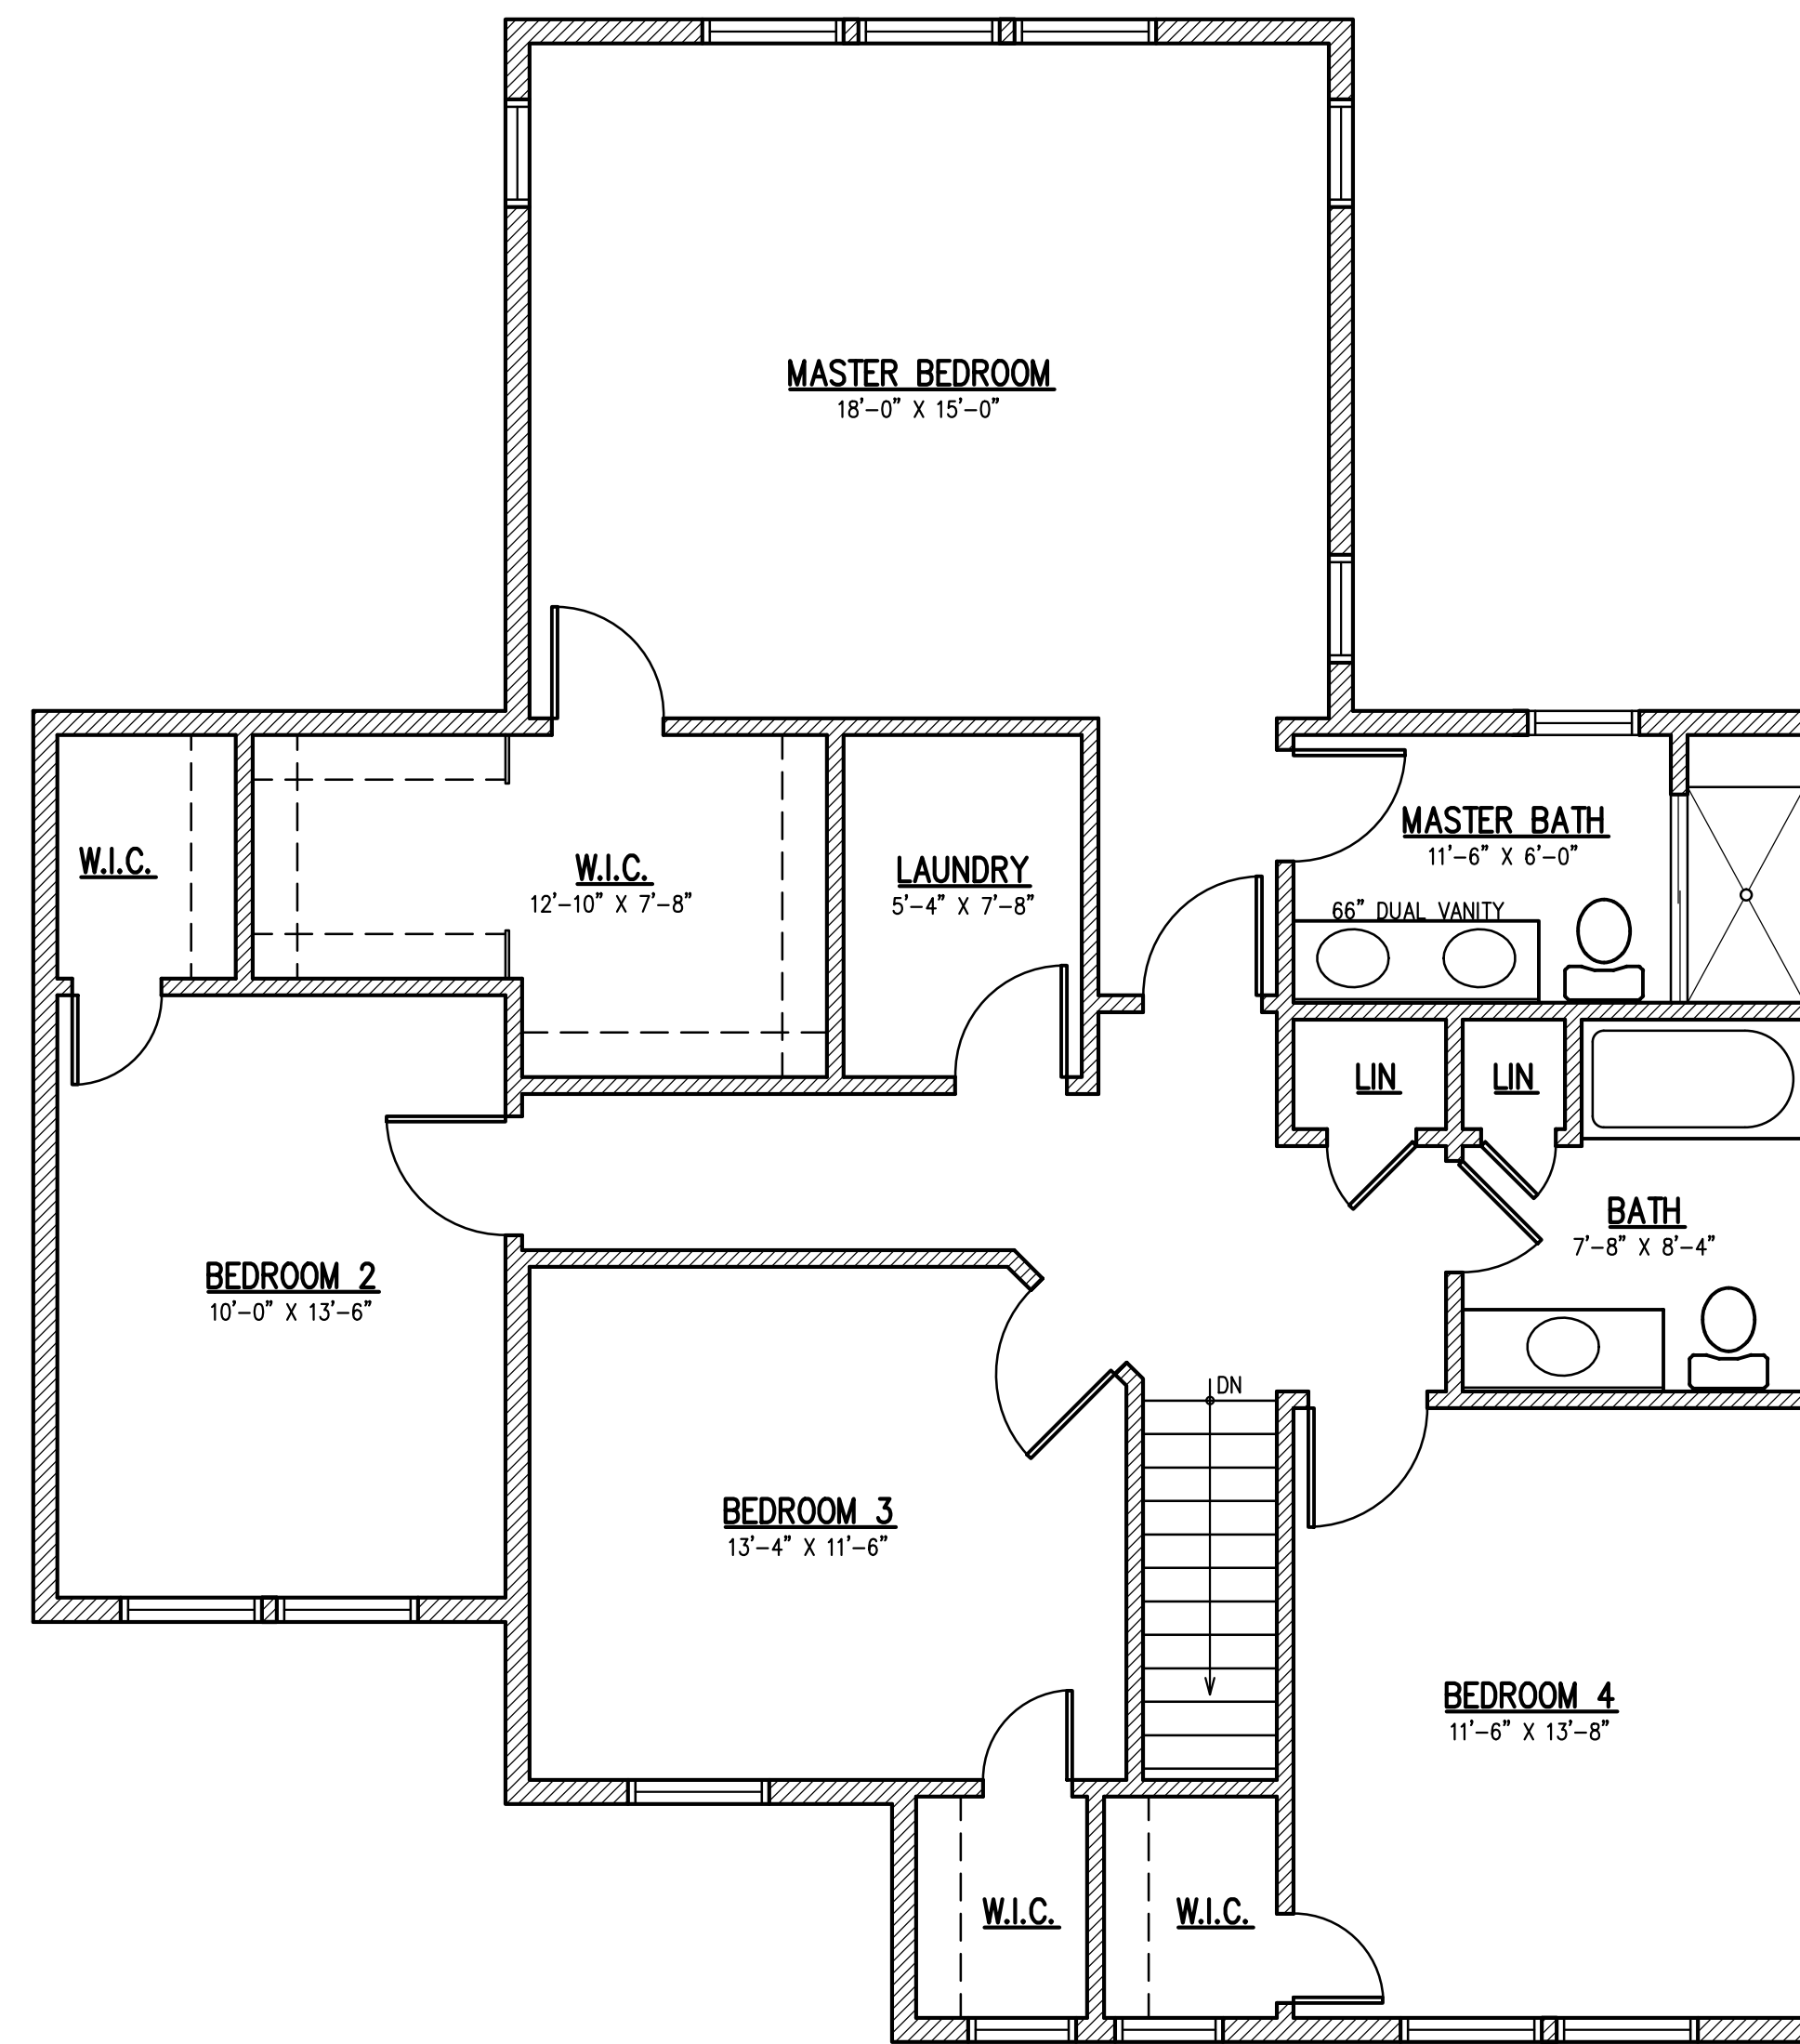

SECOND FLOOR PLAN
SCALE: 1/4" = 1'-0"

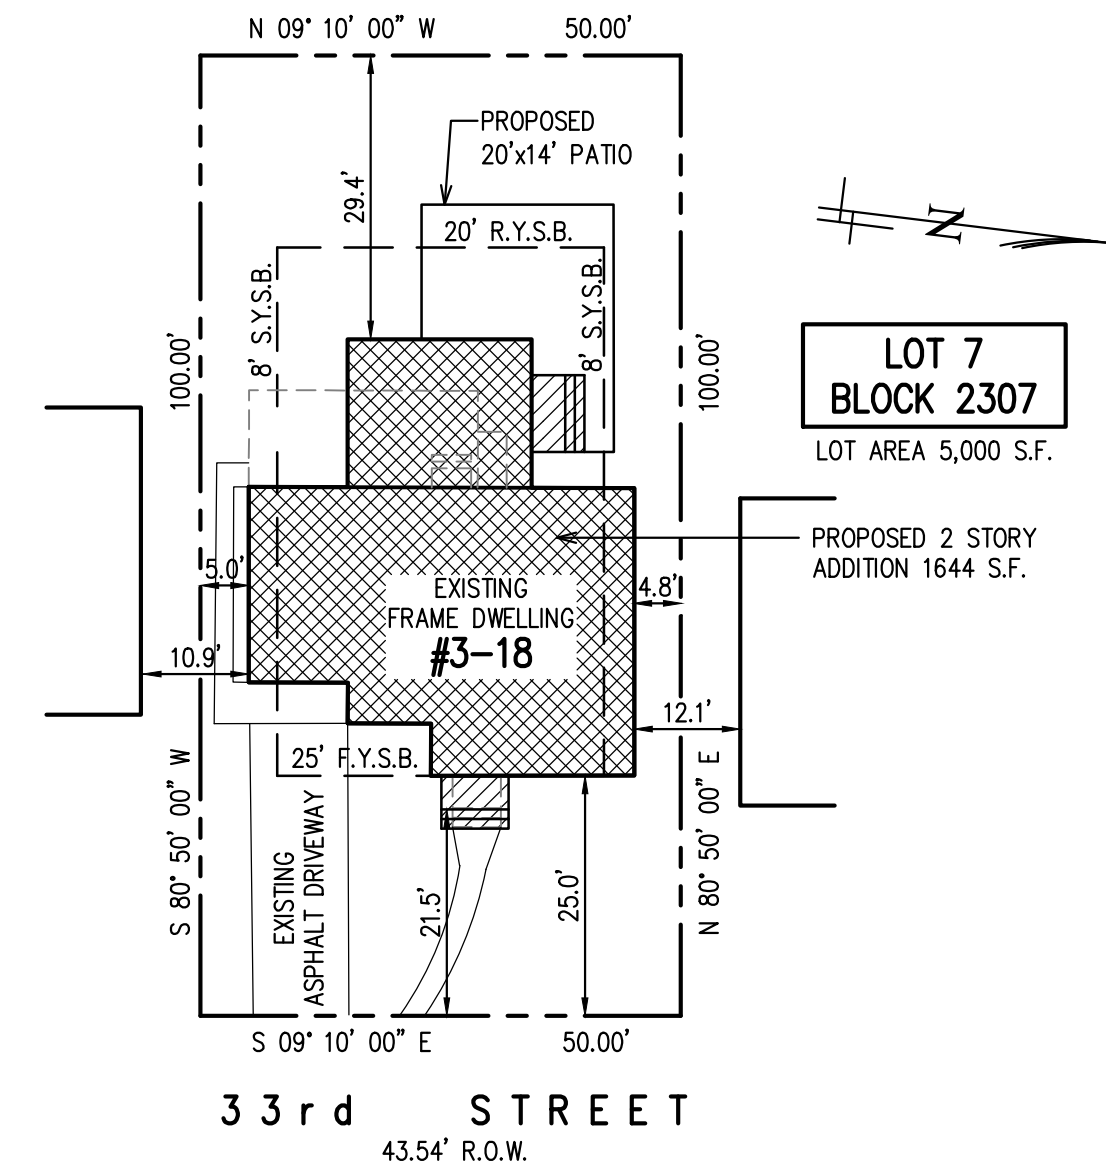

SITE PLAN

SCALE: 1" = 20'-0"
SITE INFORMATION TAKEN FROM SURVEY PREPARED BY SCHMIDT SURVEYING, ANDREW SCHMIDT, P.L.S. NJ LIC. #43301, DATED 09-28-2022

05-08-2023 REVISED FOR VARIANCE
03-02-2023 FOR VARIANCE

Proposed Addition & Alteration:
3-18 33rd Street
Fair Lawn NJ
Lot 7 - Block 2307

ARCHITECT
Vincent C. Graziano, AIA LLC
P.O. BOX 8106
PARAMUS, NJ 07653
201-262-4633
www.vincentgraziano.com

NOT VALID FOR CONSTRUCTION UNLESS
SIGNED & SEALED BY VINCENT C. GRAZIANO, AIA
NJ LIC. #15343 - NY LIC. #033008 - PA LIC. #407112

**FLOOR PLANS,
SITE PLAN**

A1