

RIGHT SIDE ELEVATION

SCALE: 1/4" = 1'-0"




FRONT ELEVATION

SCALE: 1/4" = 1'-0"



REAR ELEVATION

SCALE: 1/4" = 1'-0"

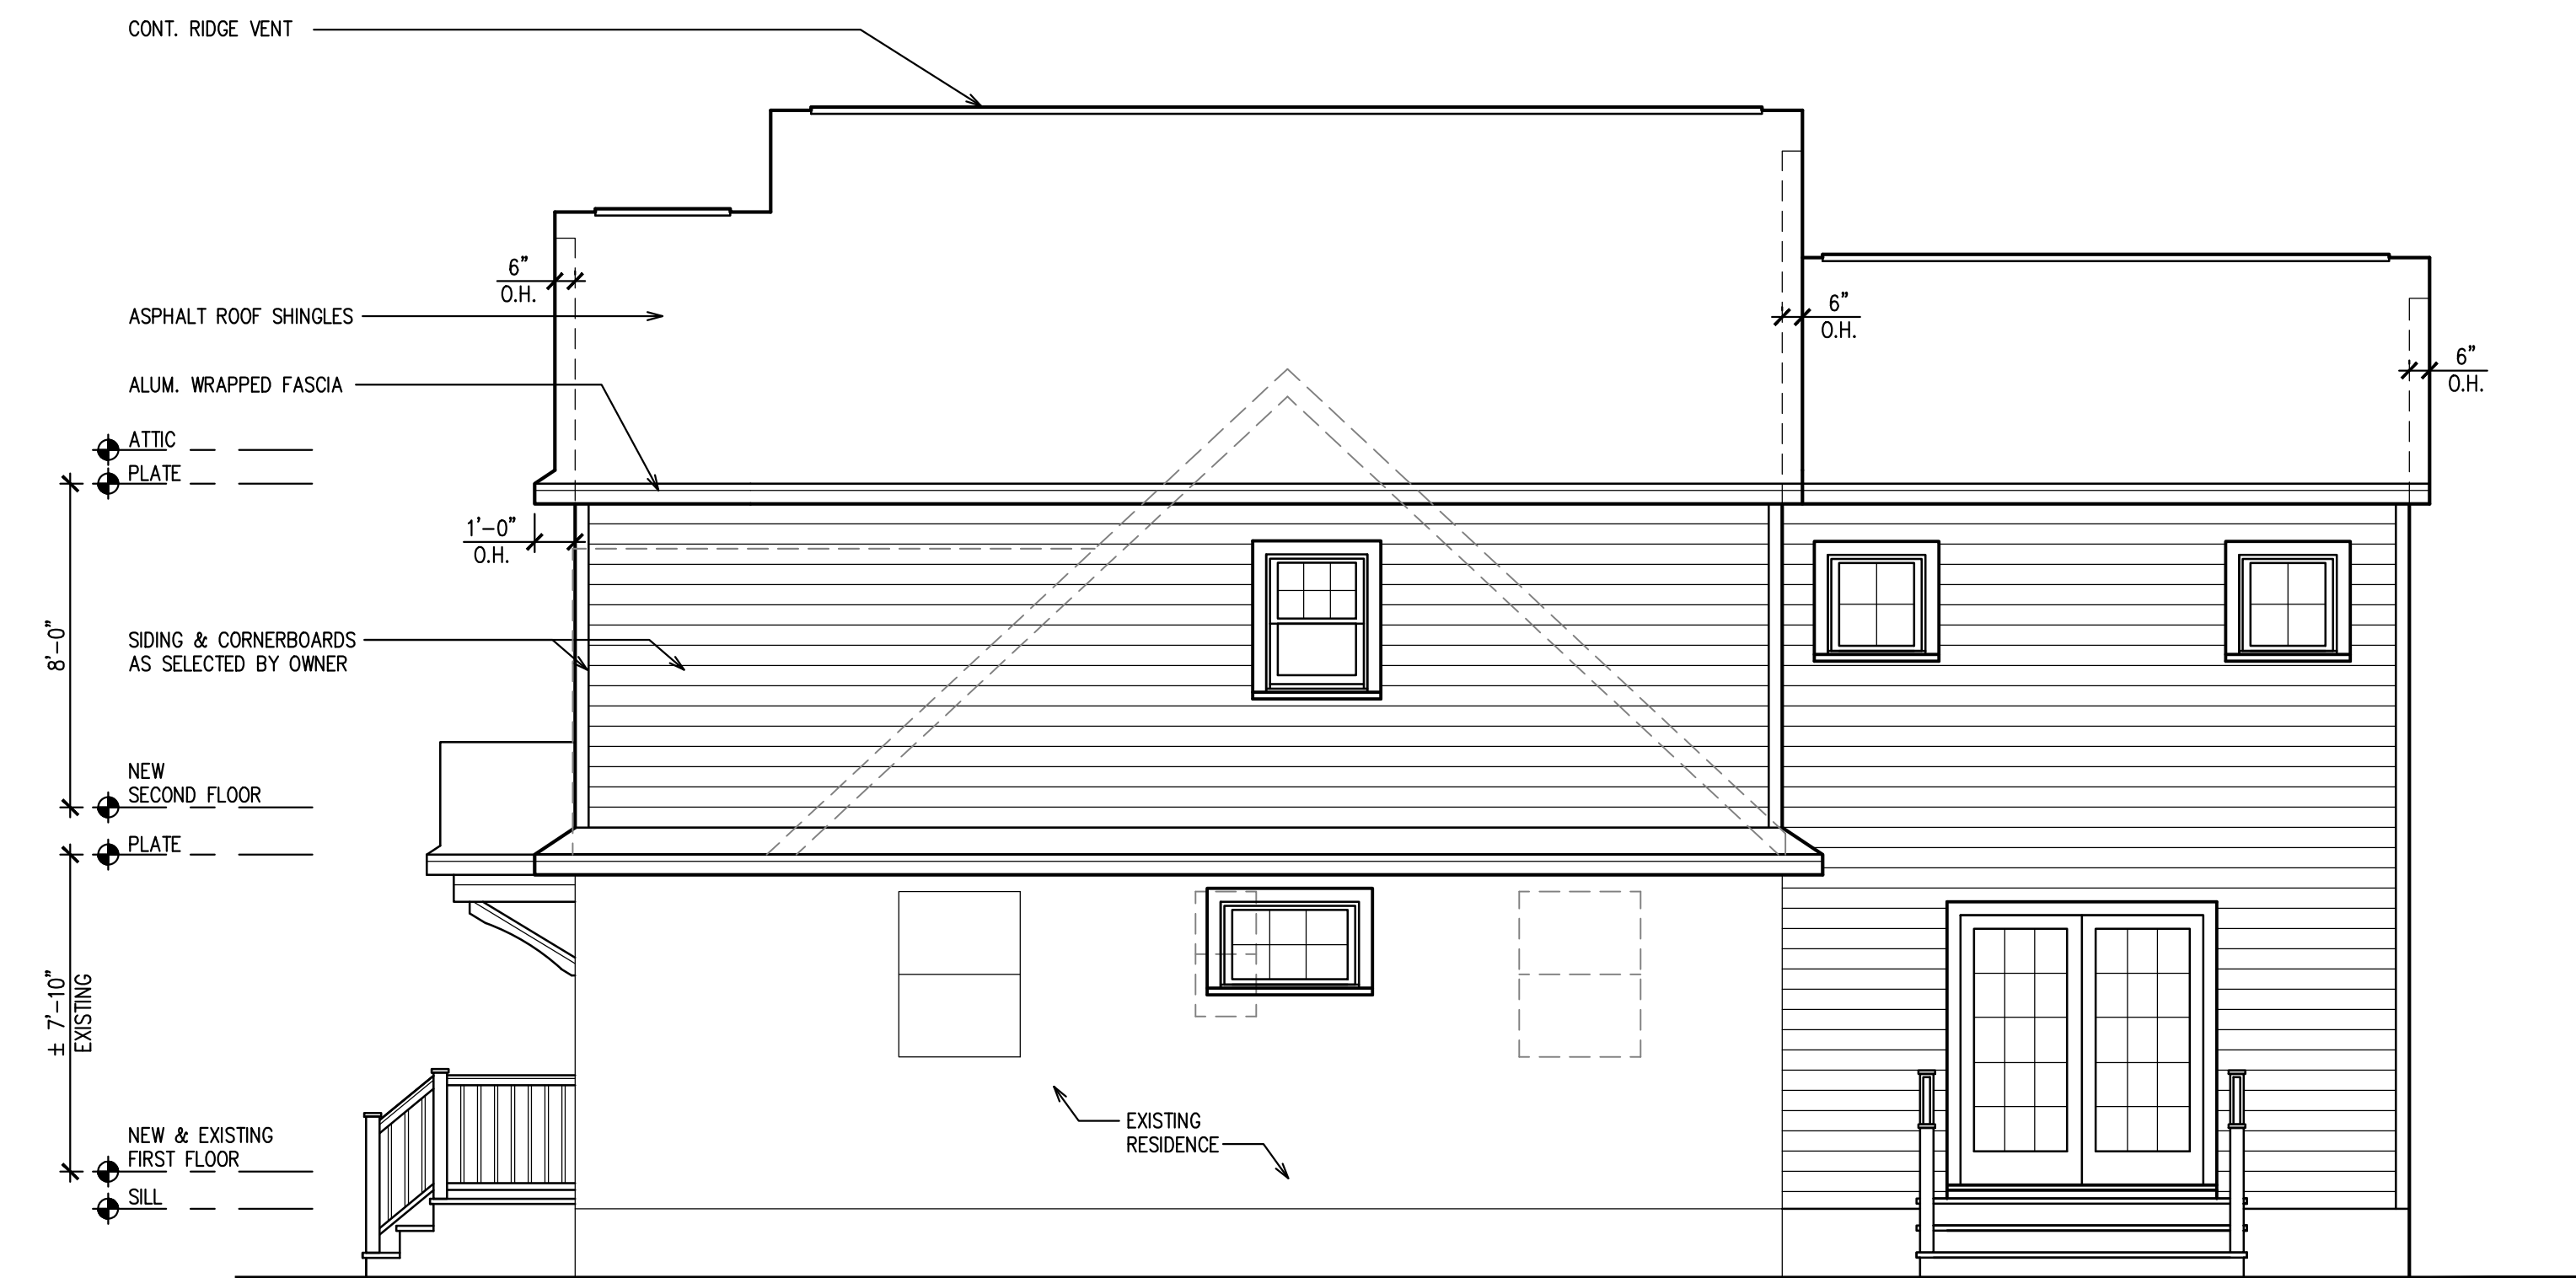

LEFT SIDE ELEVATION

SCALE: 1/4" = 1'-0"

05-08-2023
03-02-2023

REVISED FOR VARIANCE
FOR VARIANCE

Proposed Addition & Alteration
3-18 33rd Street
Fair Lawn NJ
Lot 7 - Block 2307

ARCHITECT

Vincent C. Graziano, AIA LLC
P.O. BOX 8106
PARAMUS, NJ 07653
201-262-4633

www.vincentgraziano.com

NOT VALID FOR CONSTRUCTION UNLESS
SIGNED & SEALED BY VINCENT C. GRAZIANO, AIA
NJ LIC. #16343 - NY LIC. #033008 - PA LIC. #407112

**EXTERIOR
ELEVATIONS**

A2