




FRONT ELEVATION

SCALE: 1/4"=1'-0"

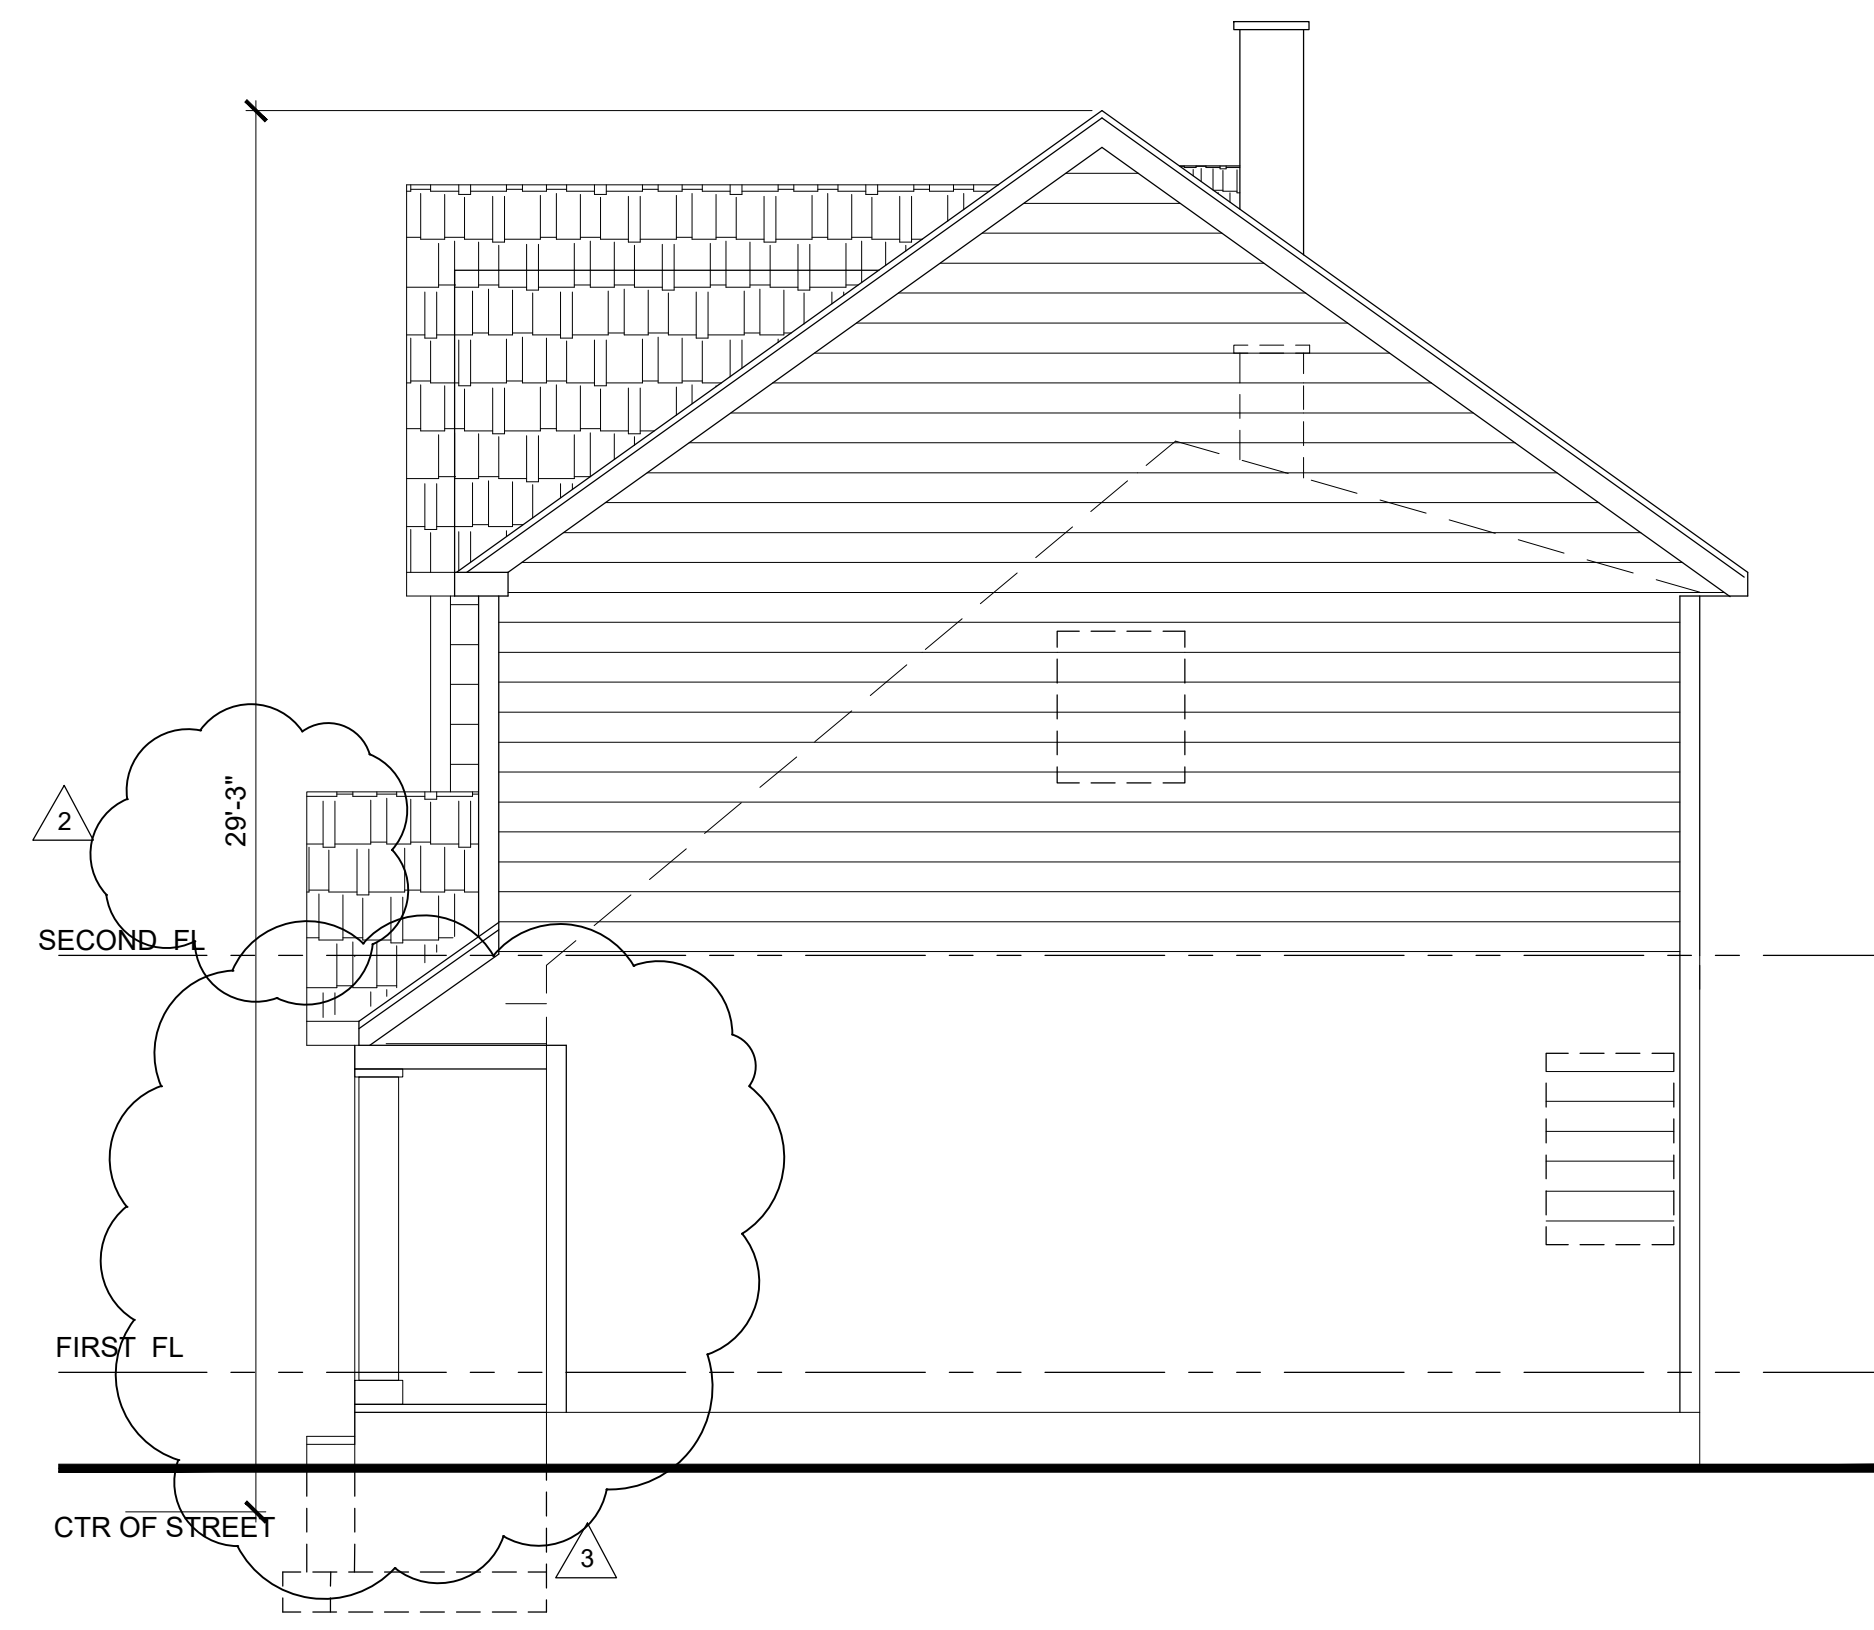

RIGHT SIDE ELEVATION

SCALE: 1/4"=1'-0"



REAR ELEVATION

SCALE: 1/4"=1'-0"



LEFT SIDE ELEVATION

SCALE: 1/4"=1'-0"

CESAR F. PADILLA, R. A.
 109 ELLSWORTH TERRACE * GLEN ROCK * NEW JERSEY 07452
 Phone * 862-881-7708 Fax * 201-348-1767

ELEVATIONS
 ADDITION & ALTERATIONS TO
 30-25 HEYWOOD AVENUE
 FAIR LAWN, NJ

Cesar F. Padilla, Lic. No. 13091

06/24/21
 AS NOTED
 PLAN CP
 OFFICE CP

12/21/21 - REMOVED NEW PORCH
 11/09/21 - REVISED BUILDING HT
 06/24/21 - FOR ZONING
 REVISIONS

22115

A-2