




FRONT ELEVATION

SCALE: 1/4"=1'-0"

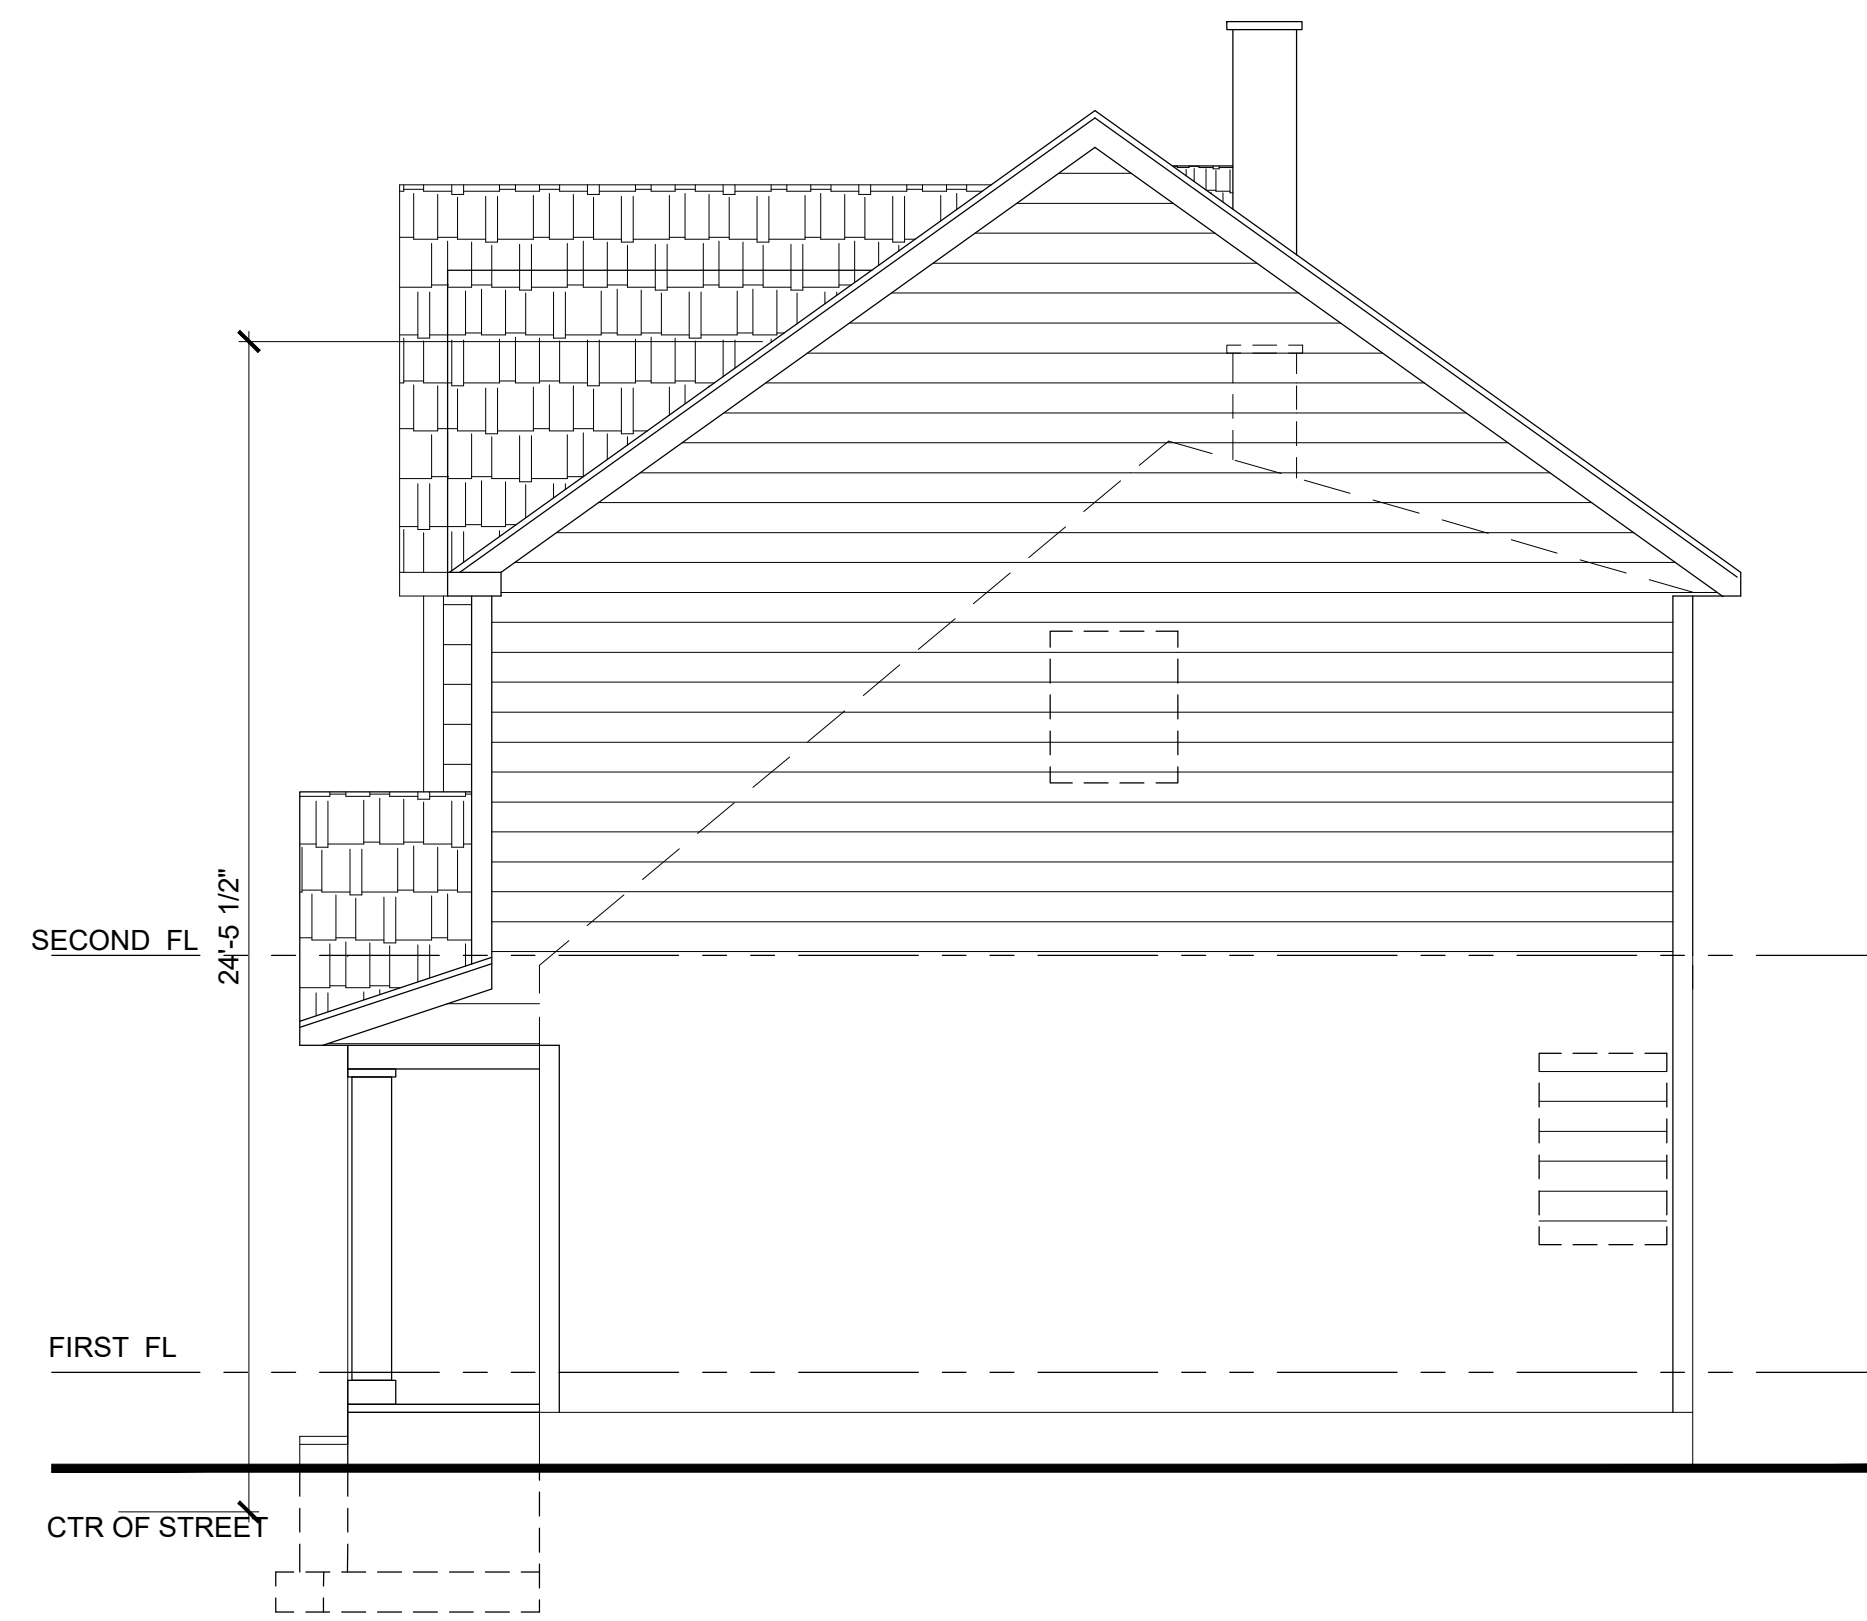

RIGHT SIDE ELEVATION

SCALE: 1/4"=1'-0"



REAR ELEVATION

SCALE: 1/4"=1'-0"



LEFT SIDE ELEVATION

SCALE: 1/4"=1'-0"