



A NEW FRONT ELEVATION
 A-03 SCALE: 1/4" = 1'-0"



B NEW RIGHT SIDE ELEVATION
 A-03 SCALE: 1/4" = 1'-0"

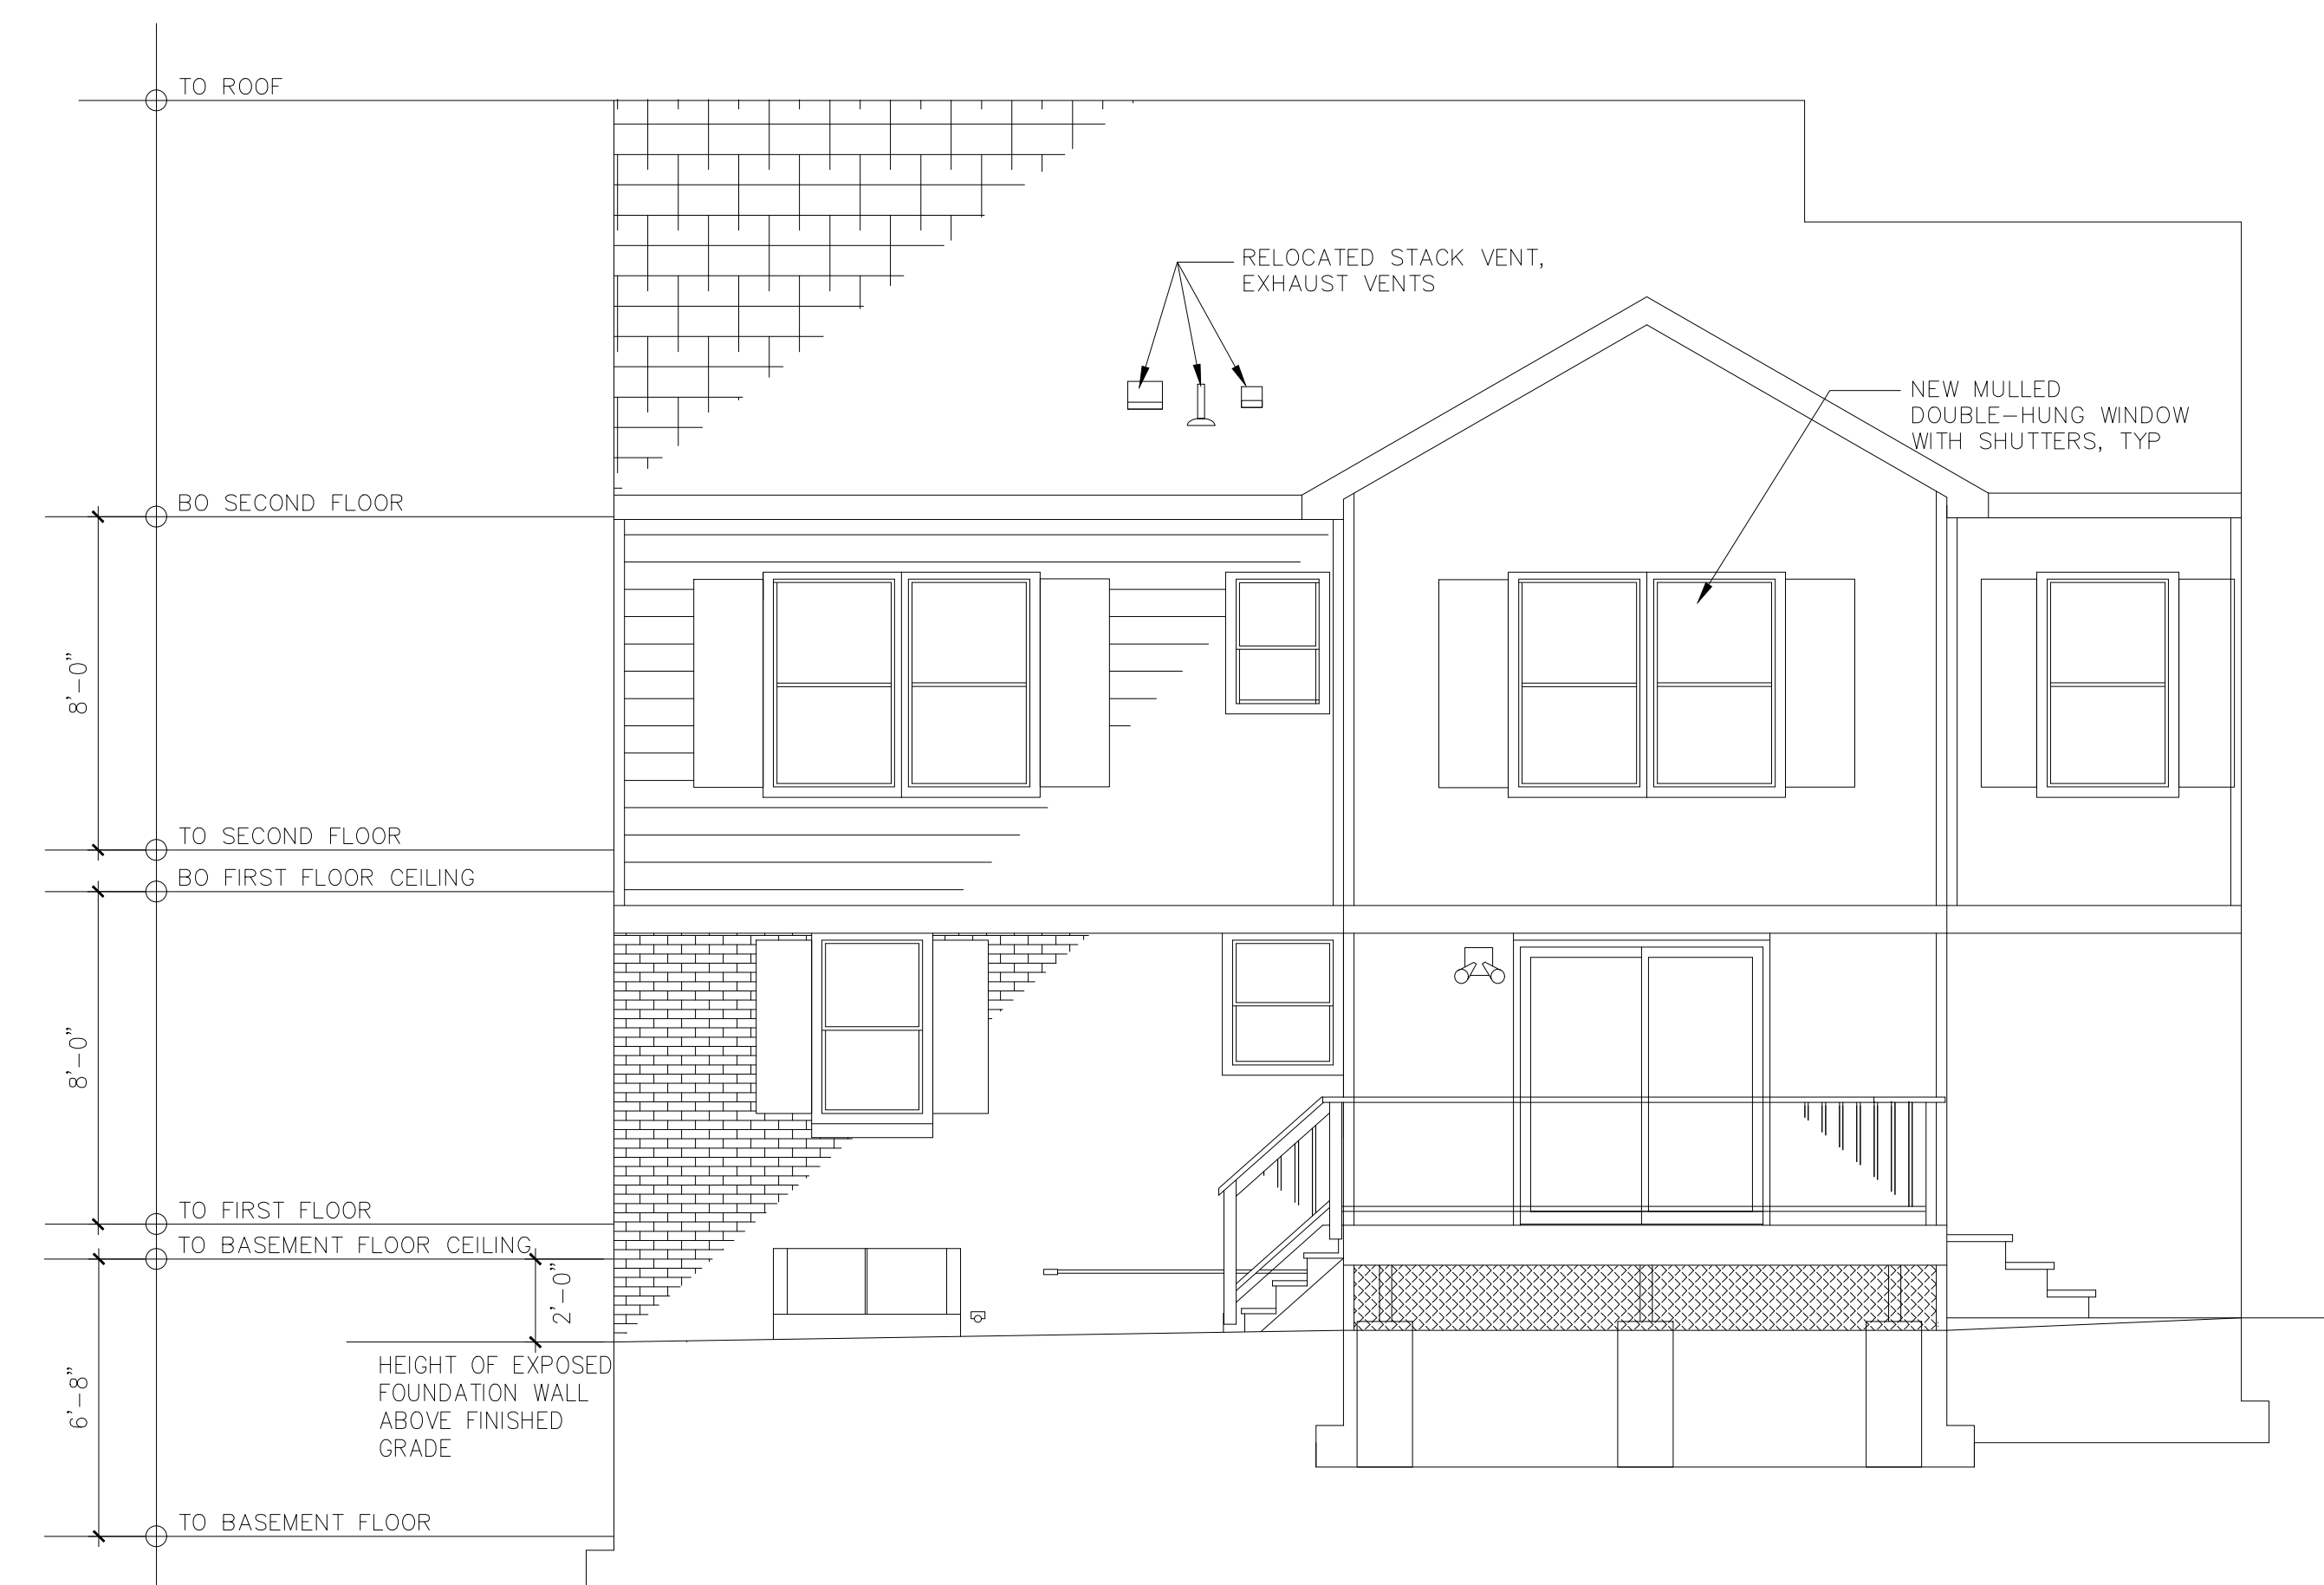

C NEW REAR ELEVATION
 A-03 SCALE: 1/4" = 1'-0"

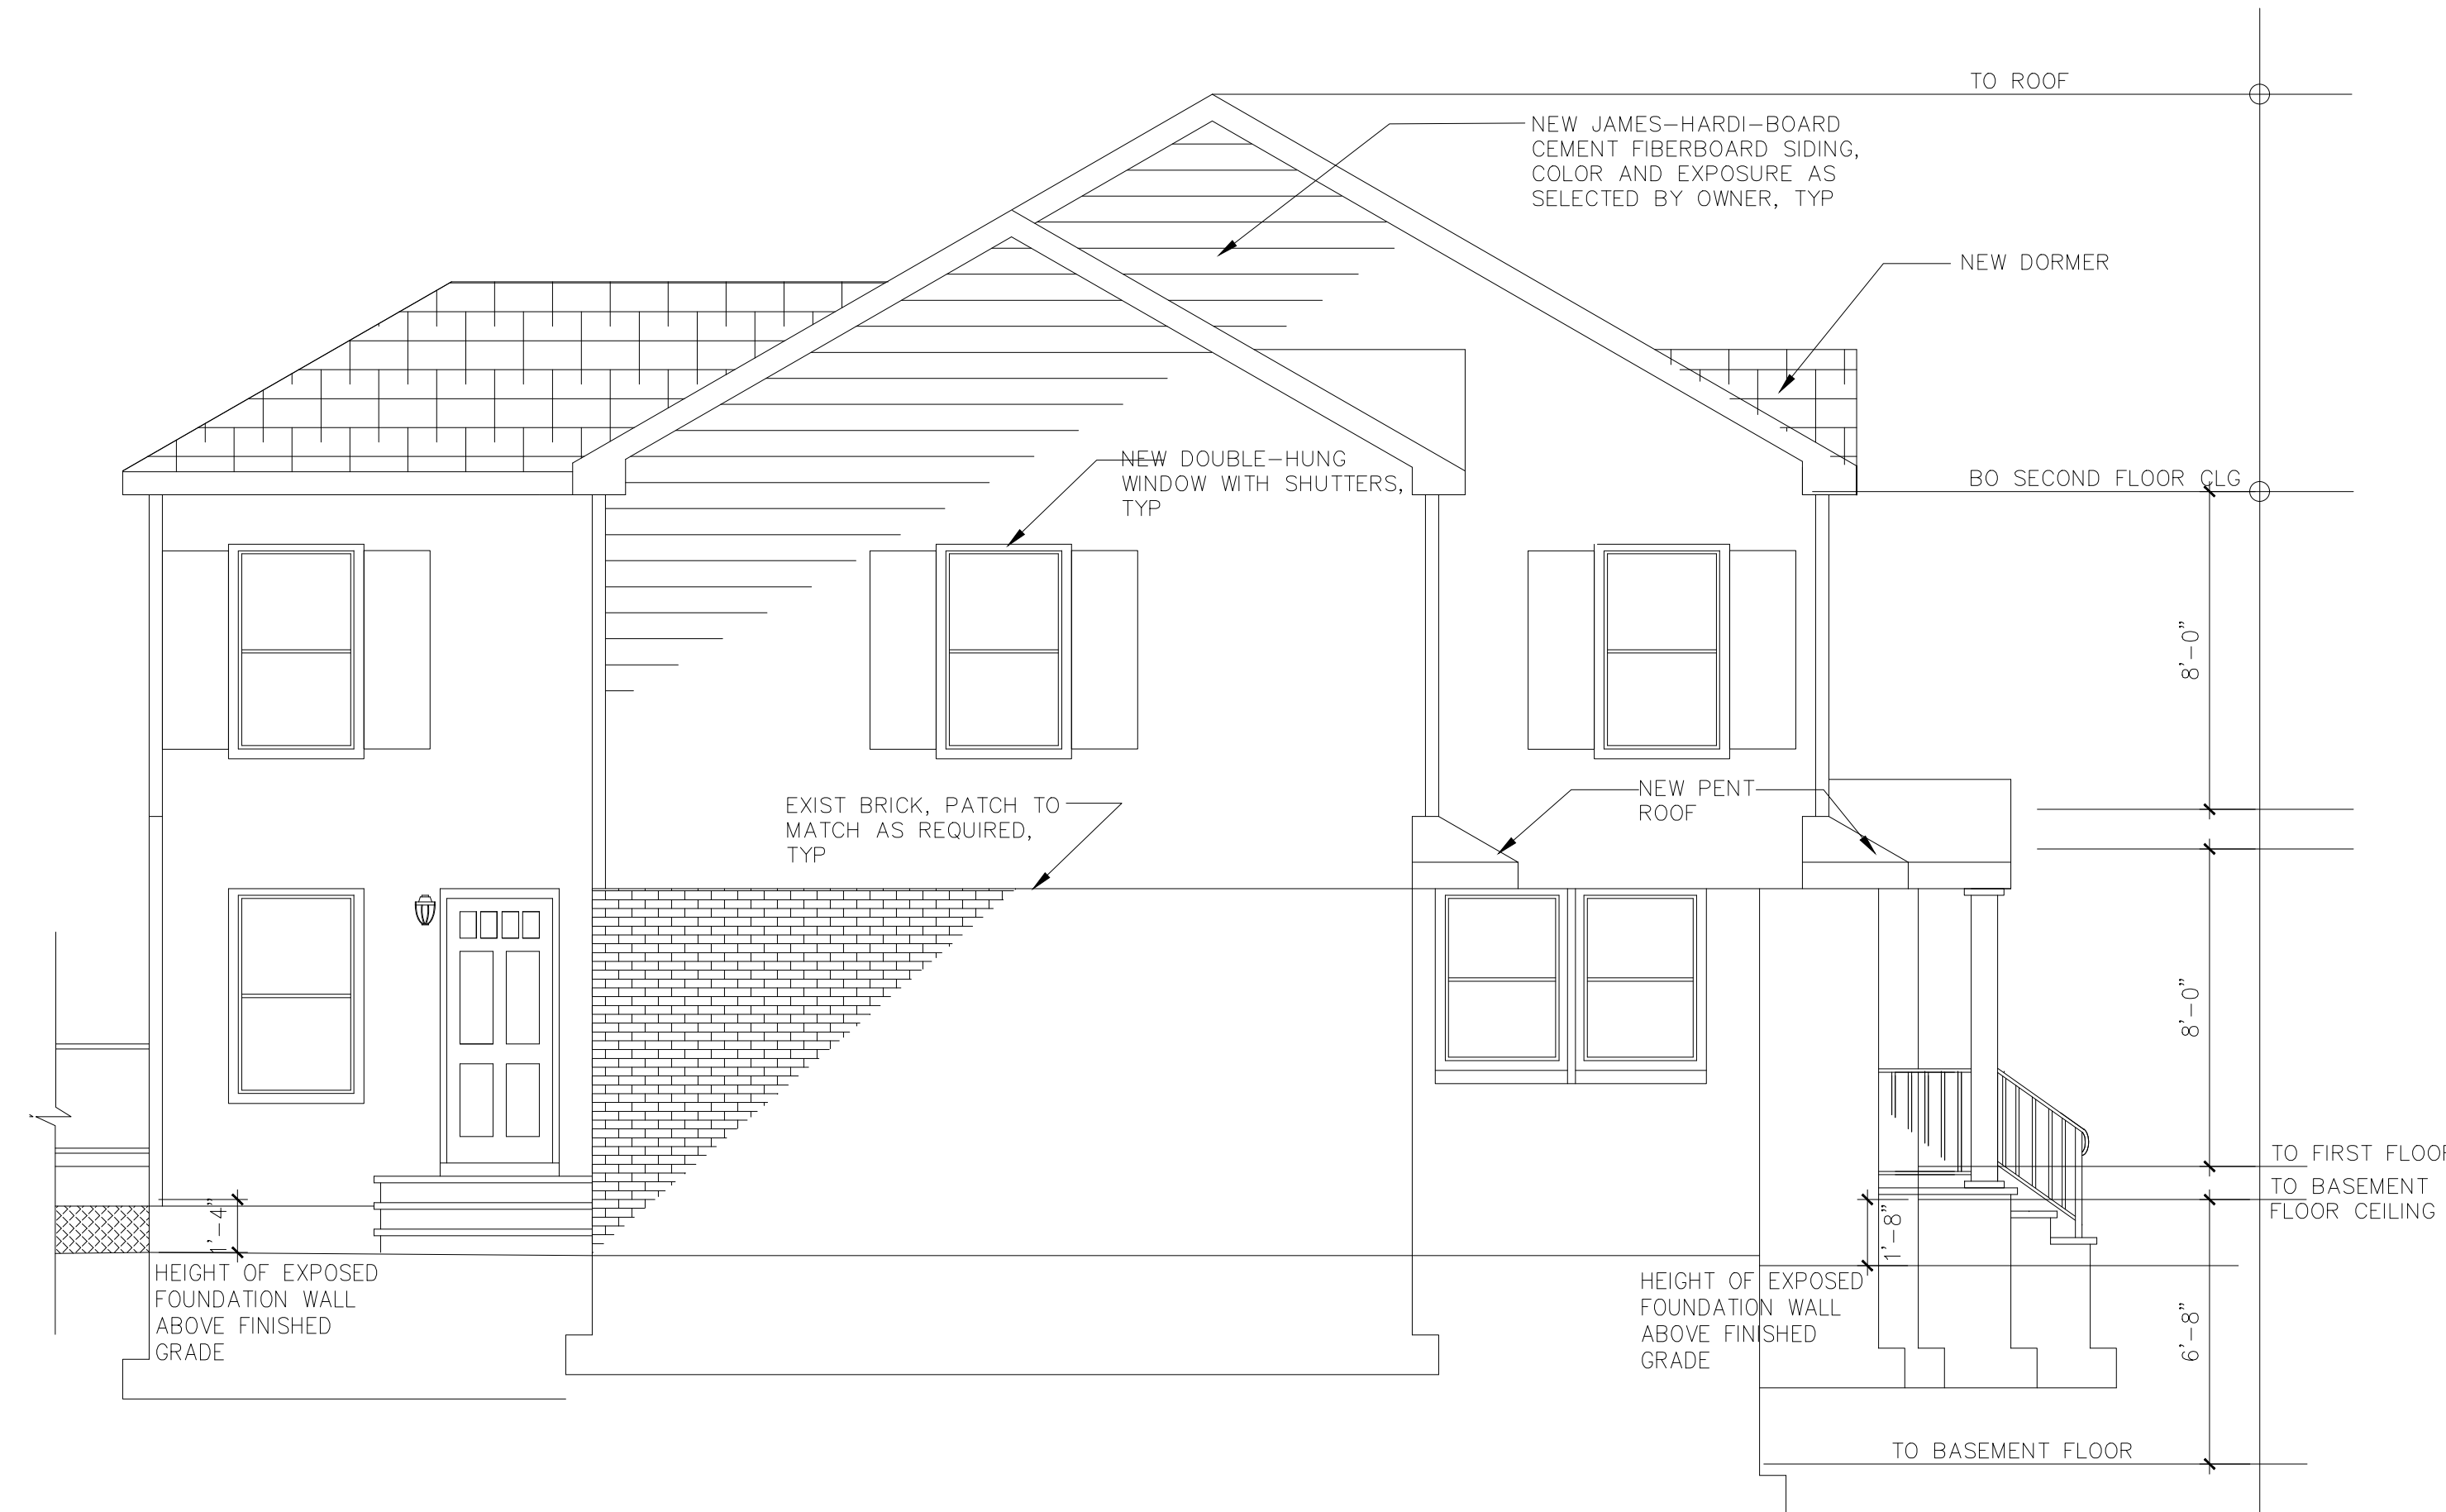

D NEW LEFT SIDE ELEVATION
 A-03 SCALE: 1/4" = 1'-0"

NO.	DATE	ISSUE

VERDIGRIS ARCHITECTS, LLC
 14 BREARLY CRESCENT
 FAIR LAWN, NJ 07410
 201-925-0612
 amy@verdigrisarchitects.com
 ARCHITECTURE
 INTERIOR DESIGN

verdigrisarchitects
 MR. AND MS. HAO
 Addition and Alteration to Residence
 9-14 Burbank Street
 Fair Lawn, NJ 07410
 PROJECT #21-26

Amy Hummerstone, RA
 NJ Architect: 21A101301600RA

DRAWING TITLE	
New Elevations	
SCALE: 1/4" = 1'-0"	DRAWN BY: AH
DATE 12-20-21	SHEET NO. A-03
PROJECT NO. 21-26	Sht 4 of 4