



BASEMENT PLAN

SCALE: 1/4" = 1'-0"

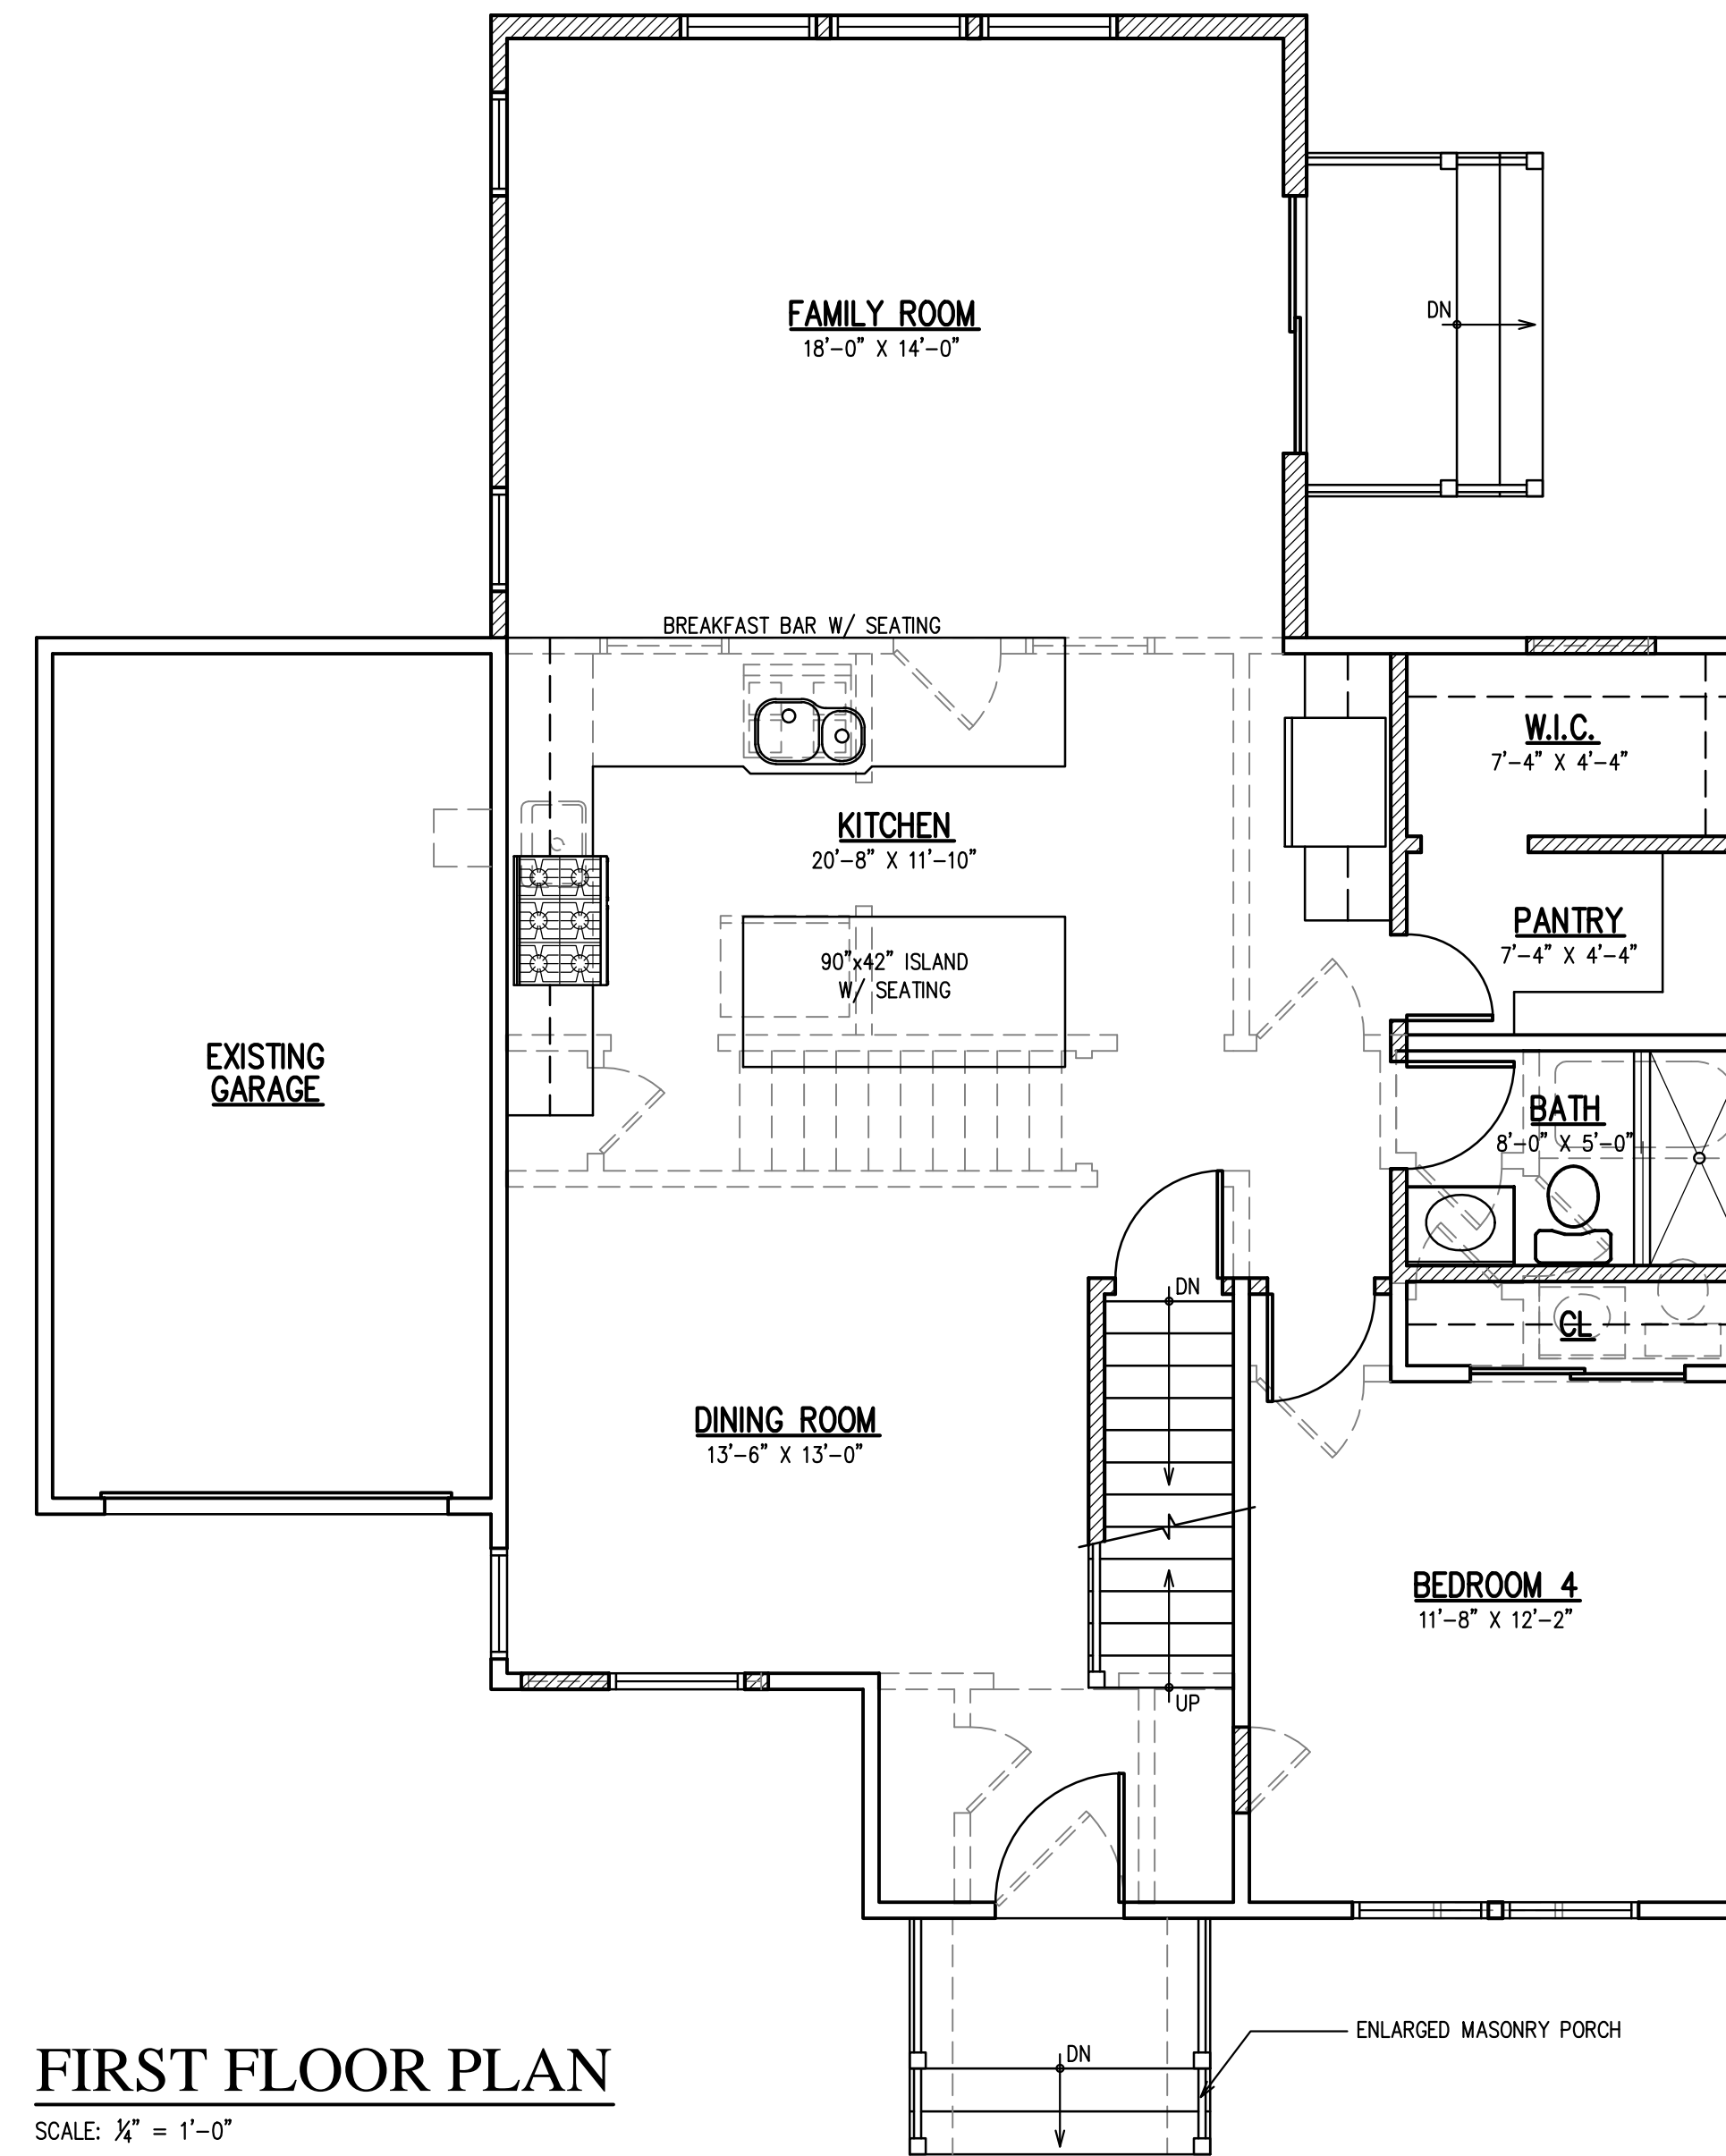


FIRST FLOOR PLAN

SCALE: 1/4" = 1'-0"

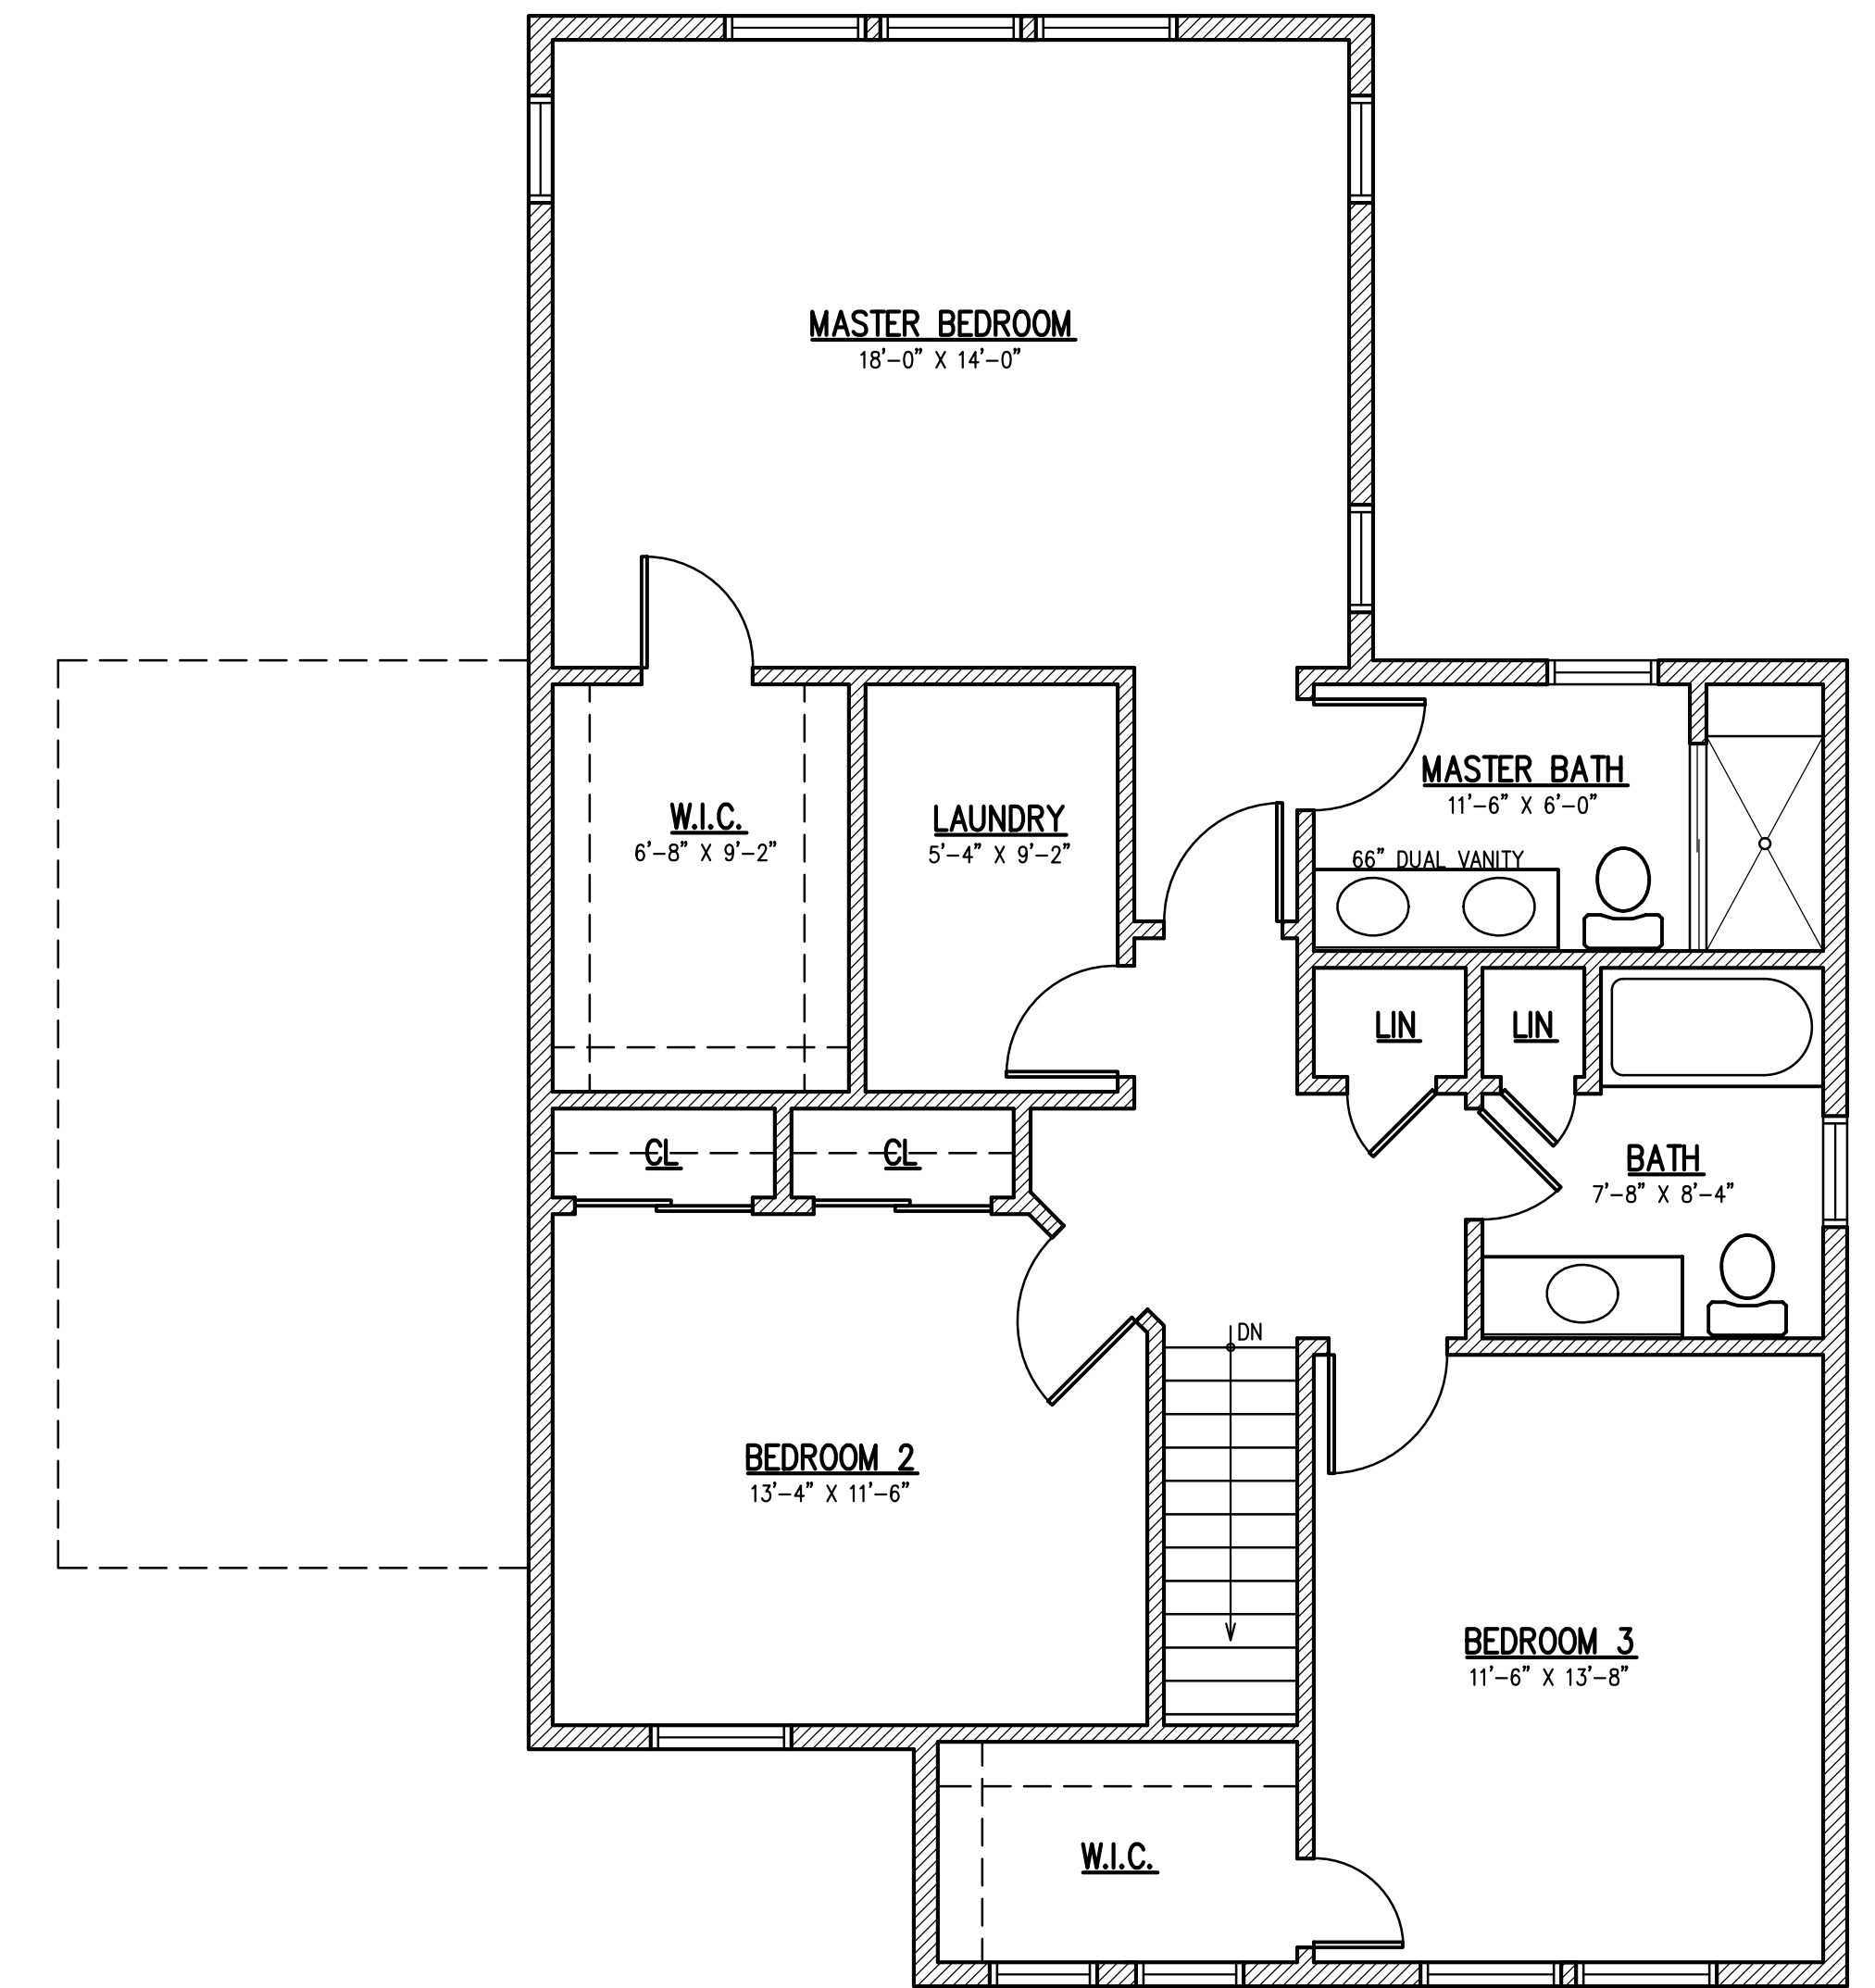

SECOND FLOOR PLAN

SCALE: 1/4" = 1'-0"

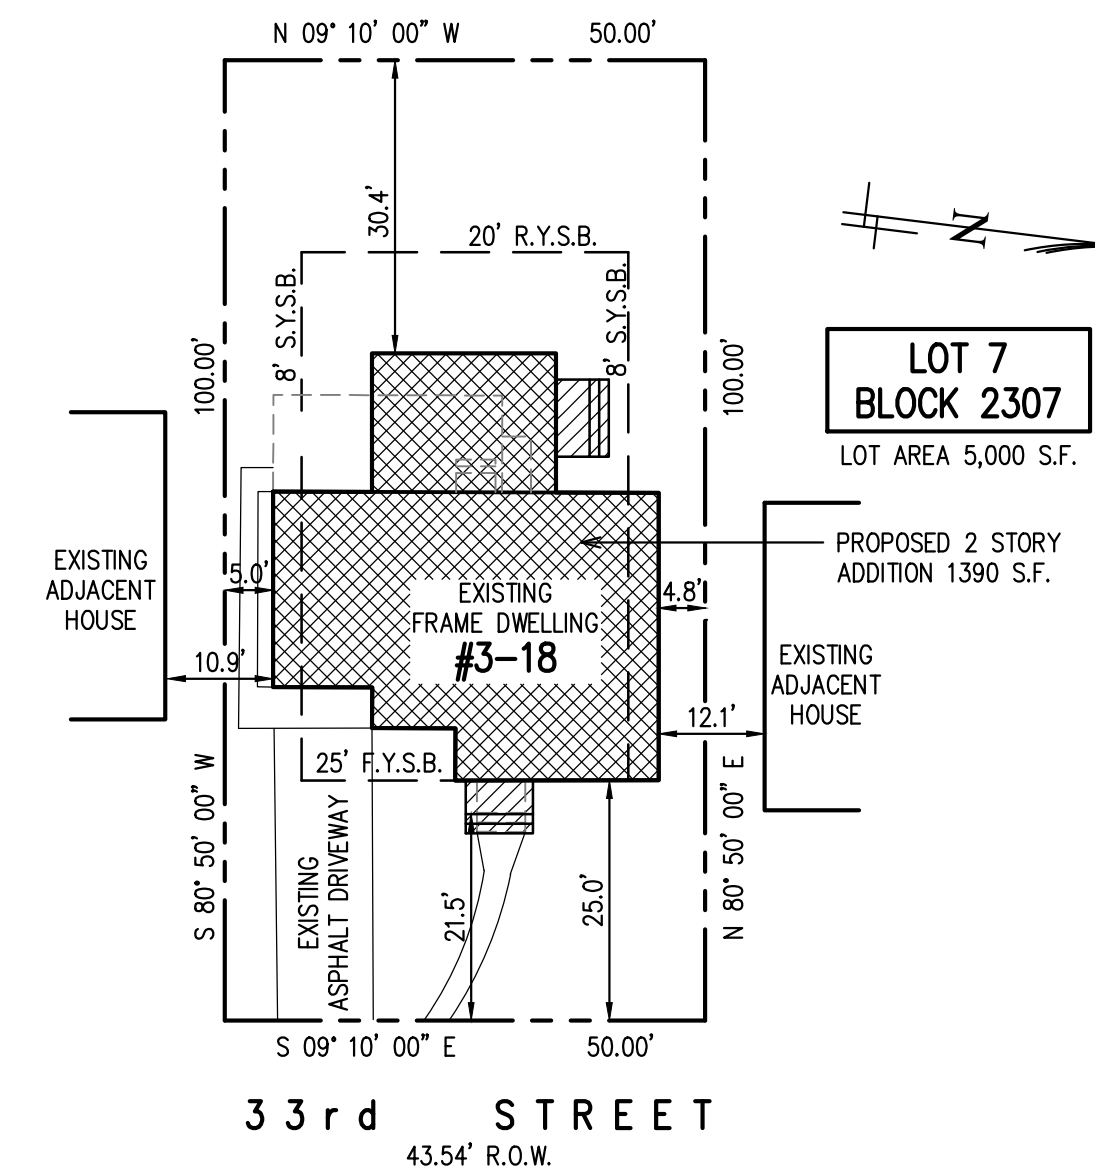

SITE PLAN

SCALE: 1" = 20'-0"
 SITE INFORMATION TAKEN FROM SURVEY PREPARED
 BY SCHMIDT SURVEYING, ANDREW SCHMIDT, P.L.S.
 N.J. LIC. #43301, DATED 09-28-2022

05-30-2023
 05-08-2023
 03-02-2023

REVISED FOR VARIANCE
 REVISED FOR VARIANCE
 FOR VARIANCE

Proposed Addition & Alteration:
3-18 33rd Street
Fair Lawn NJ
 Lot 7 - Block 2307

ARCHITECT

Vincent C. Graziano, AIA LLC
 P.O. BOX 8106
 PARAMUS, NJ 07653
 201-262-4633

www.vincentgraziano.com

NOT VALID FOR CONSTRUCTION UNLESS
 SIGNED & SEALED BY VINCENT C. GRAZIANO, AIA
 N.J. LIC. #15343 - NY LIC. #033008 - PA LIC. #407112

**FLOOR PLANS,
 SITE PLAN**

A1