


SHEET 37

SHEET 28

SHEET 17

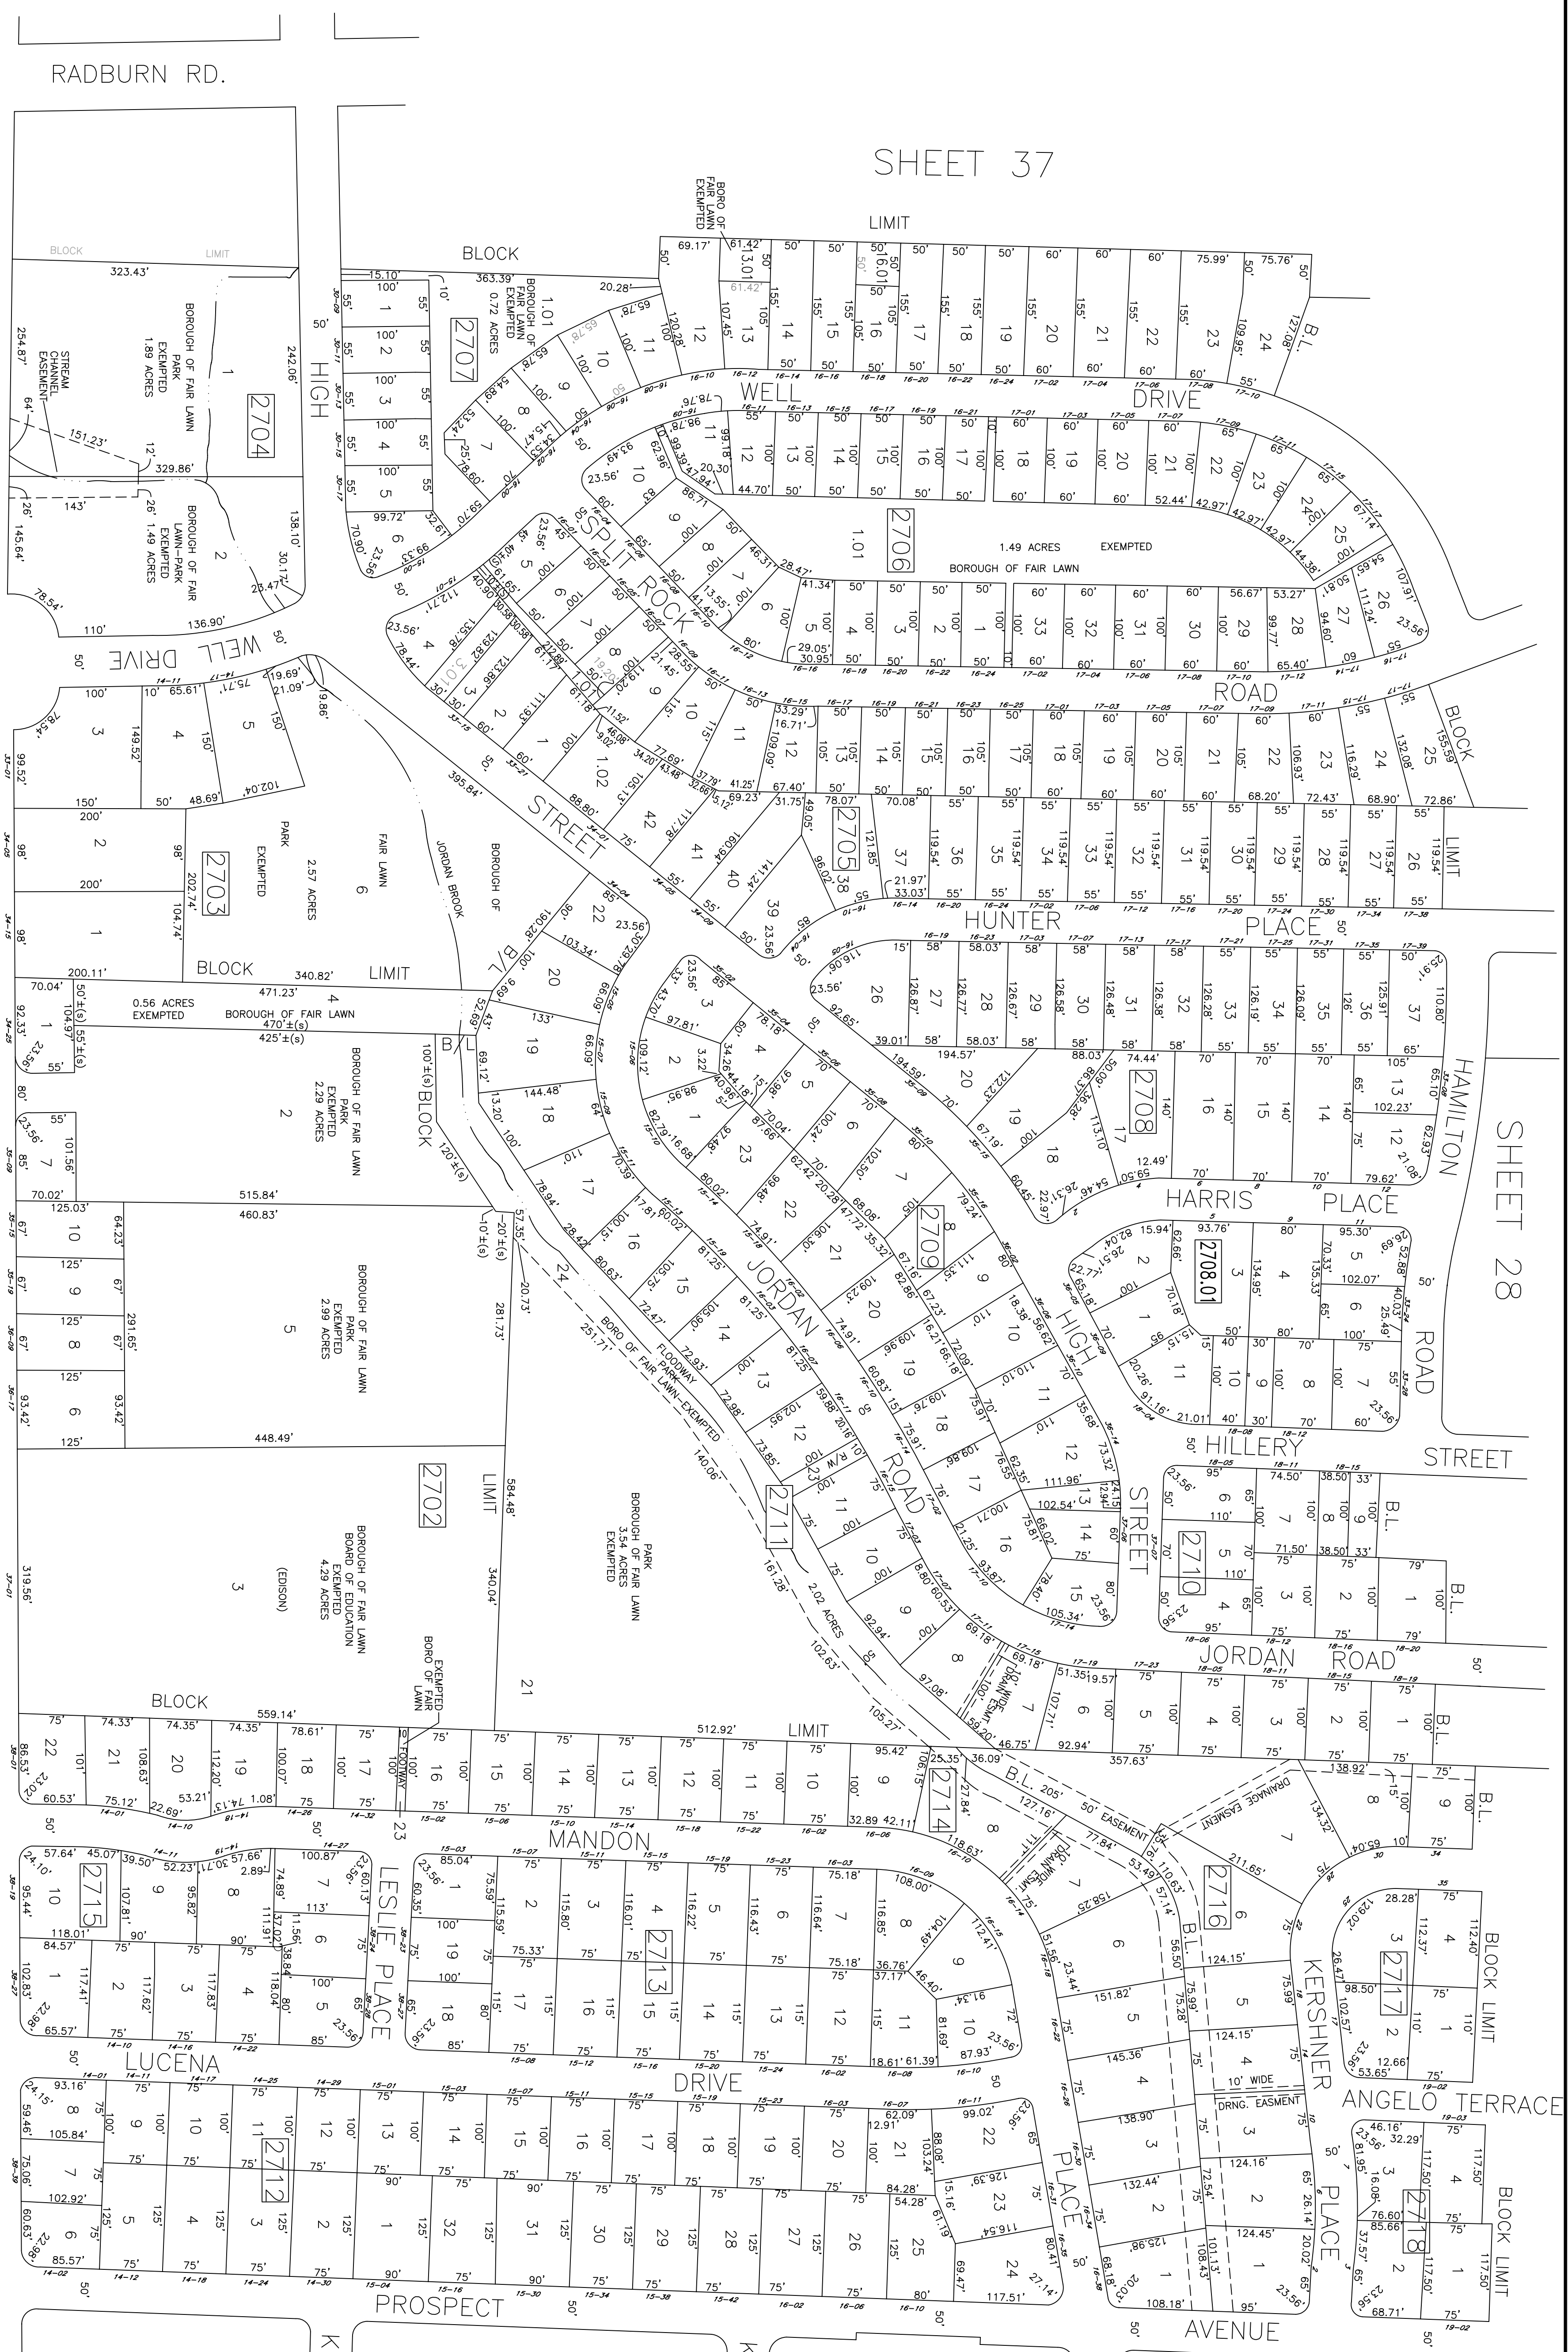

THIS SHEET HAS BEEN REDRAWN USING COMPUTER AIDED  
 DRAFTING/DESIGN BASED ON THE PREVIOUS TAX MAP  
 PREPARED BY BRUCE D. RIGG, P.E., P.L.S.  
 LIC. NO. 22720, DATED DECEMBER 2002.

SHEET 26

**TAX MAP**  
 BOROUGH OF FAIR LAWN  
 BERGEN COUNTY  
 SCALE: 1"=100'  
 BIRDSALL ENGINEERING, INC.  
 DECEMBER 2004

611 INDUSTRIAL WAY WEST, EATONTOWN, NEW JERSEY 07724  
 CERTIFICATE OF AUTHORIZATION NO. 24GA27989800  
 WILLIAM SCHINDLER JR., PROFESSIONAL  
 LAND SURVEYOR, LIC. NO. GS27188