



BACKUS ROAD

BLOCK 46834

POLLITT DR. EXT.

SHEET 48

47

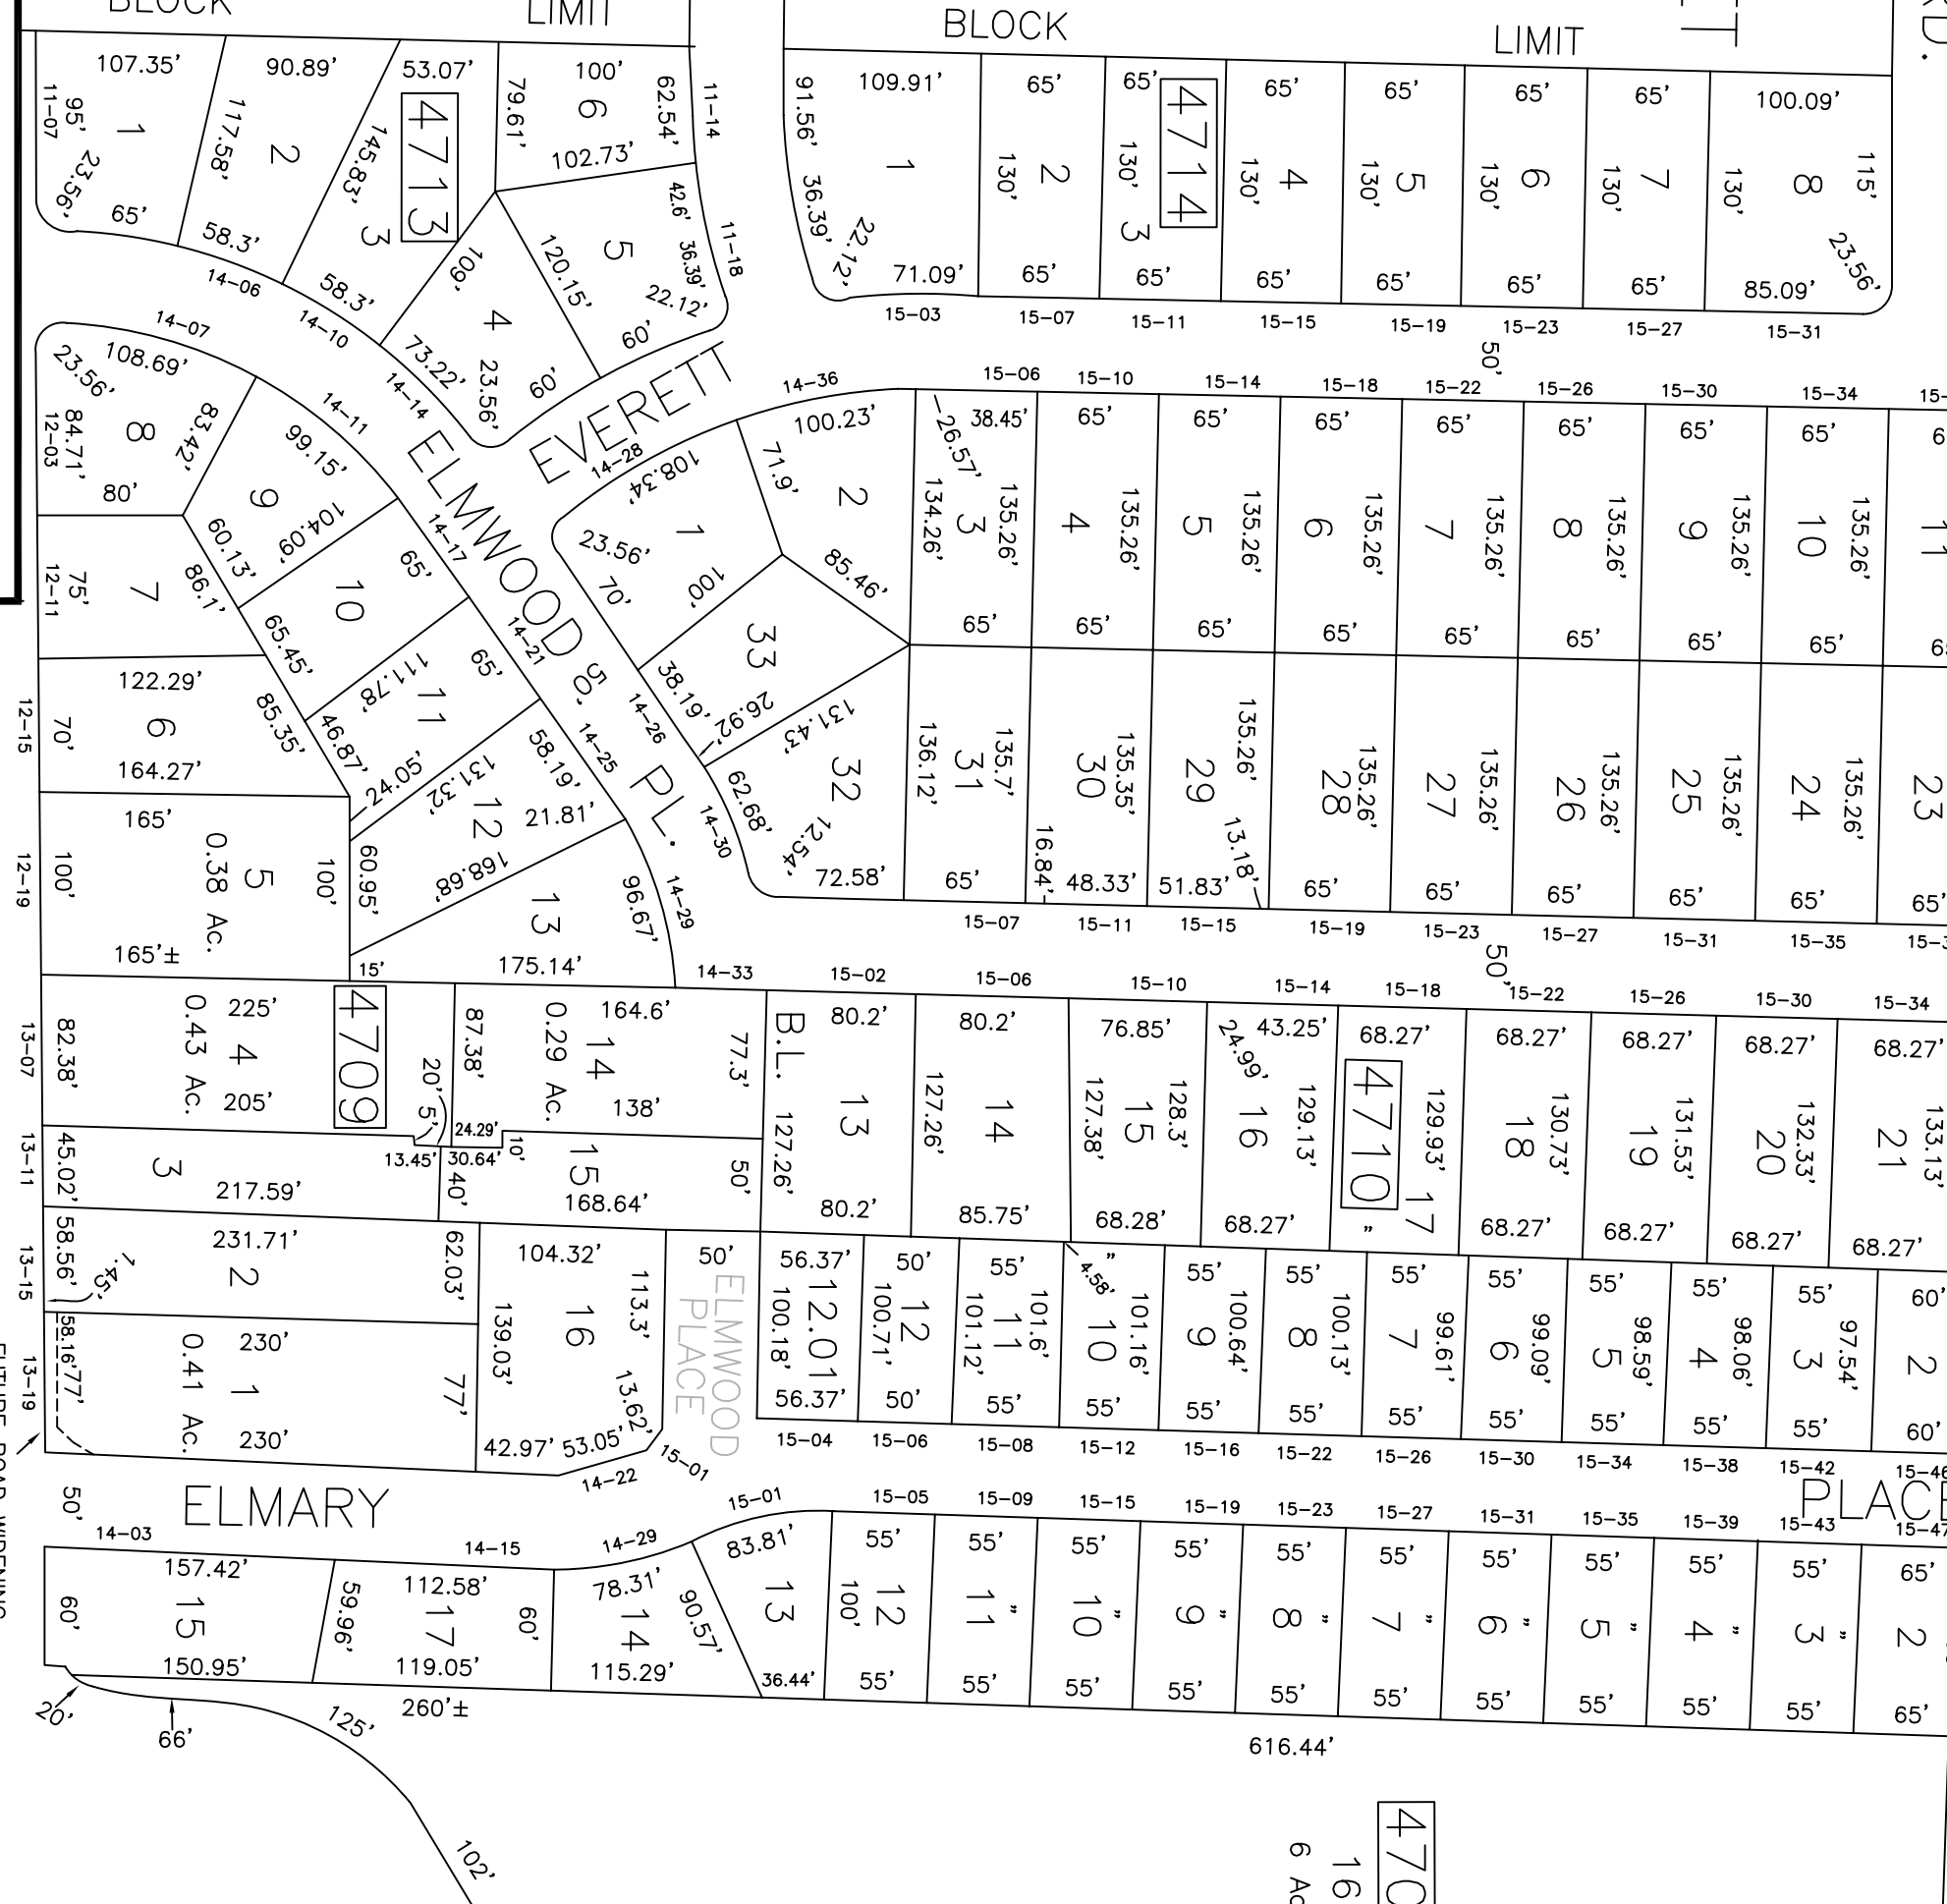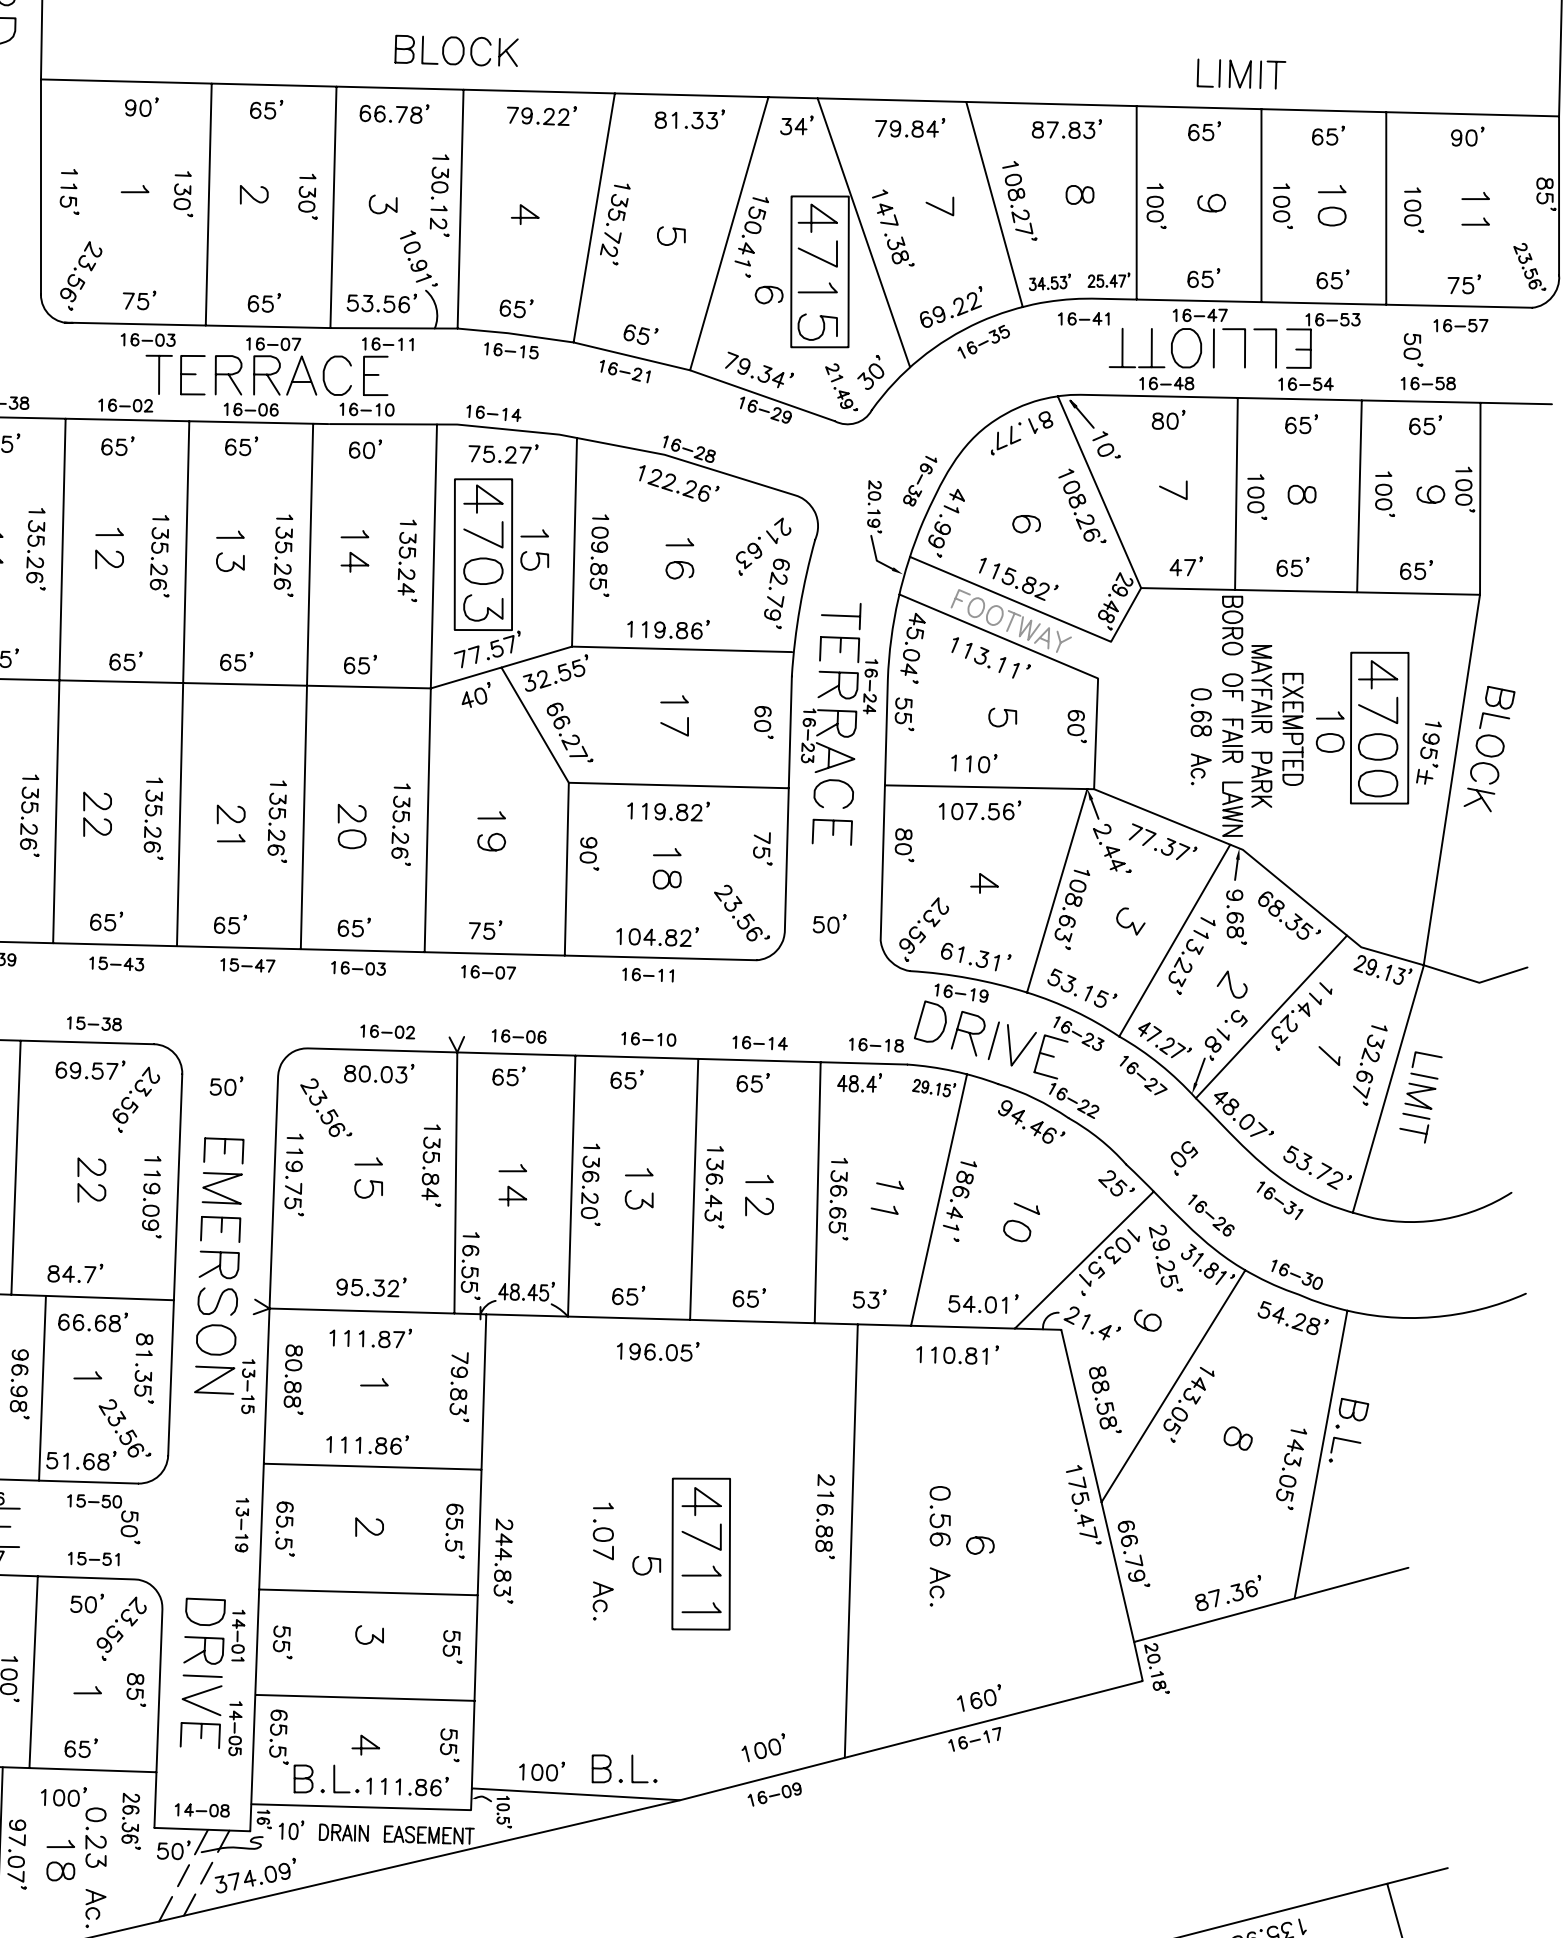

TAX MAP  
BOROUGH OF FAIR LAWN  
BERGEN COUNTY  
SCALE: 1"=100'  
DECEMBER 2004

BIRDSALL ENGINEERING, INC.  
NEW JERSEY  
6111 INDUSTRIAL WAY WEST, EATONTOWN, NEW JERSEY 07724  
CERTIFICATE OF AUTHORIZATION NO. 246A27989800  
WILLIAM SCHINDLER JR., PROFESSIONAL  
LAND SURVEYOR, LIC. NO. GS27188

ORCHARD STREET  
LAWN  
SHEET 46

20TH ST.  
AVE.

SHEET 48

47

BOROUGH OF FAIR LAWN  
BERGEN COUNTY  
SCALE: 1"=100'  
DECEMBER 2004


BIRDSALL ENGINEERING, INC.  
NEW JERSEY  
6111 INDUSTRIAL WAY WEST, EATONTOWN, NEW JERSEY 07724  
CERTIFICATE OF AUTHORIZATION NO. 246A27989800  
WILLIAM SCHINDLER JR., PROFESSIONAL  
LAND SURVEYOR, LIC. NO. GS27188

ORCHARD STREET  
LAWN  
SHEET 46

20TH ST.  
AVE.

SHEET 48

47

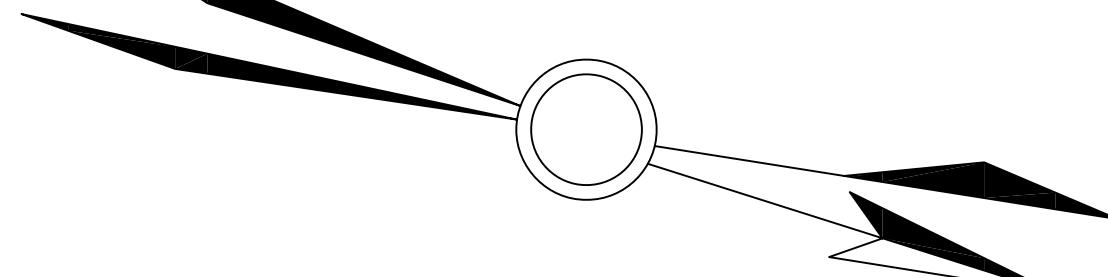

37

47