
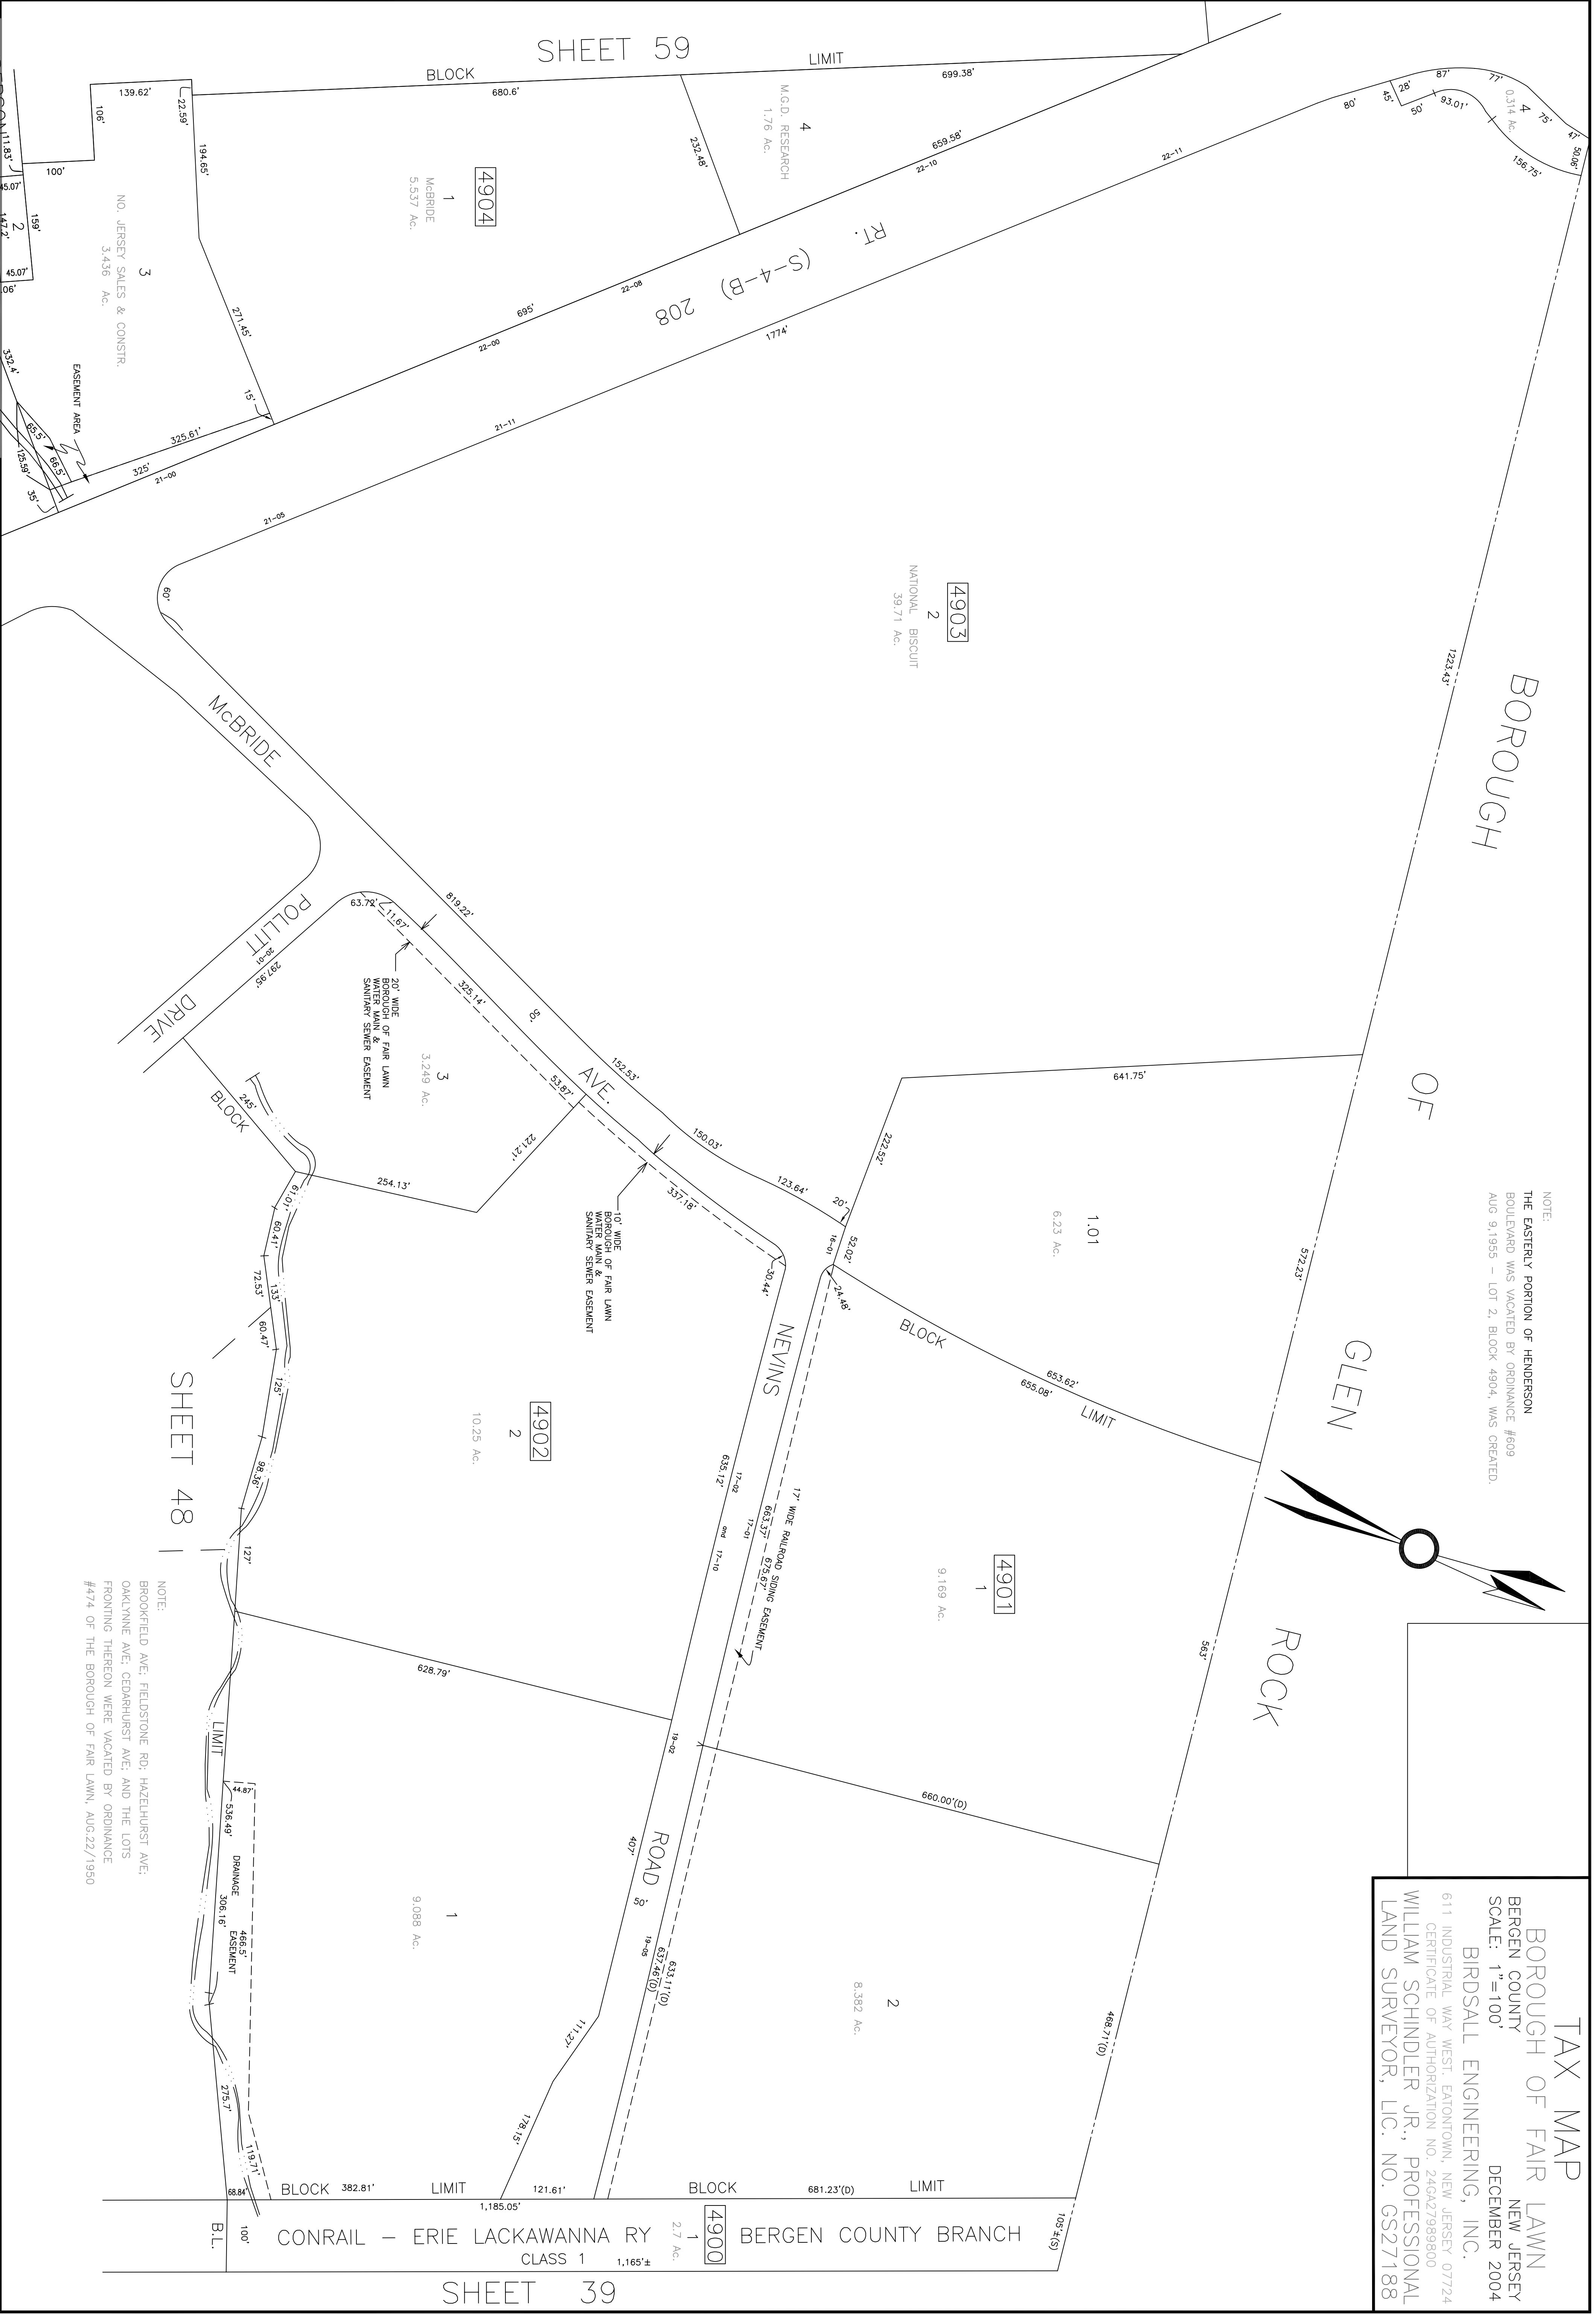


TAX MAP
BOROUGH OF FAIR LAWN
 BERGEN COUNTY
 NEW JERSEY
 DECEMBER 2004
 SCALE: 1"=100'
 BIRDSALL ENGINEERING, INC.
 611 INDUSTRIAL WAY WEST, EATONTOWN, NEW JERSEY 07724
 CERTIFICATE OF AUTHORIZATION NO. 2406A27989800
 WILLIAM SCHINDLER JR., PROFESSIONAL
 LAND SURVEYOR, LIC. NO. GS27188

NOTE:
 THE EASTERLY PORTION OF HENDERSON
 BOULEVARD WAS VACATED BY ORDINANCE #609
 AUG 9, 1955 - LOT 2, BLOCK 4904, WAS CREATED.

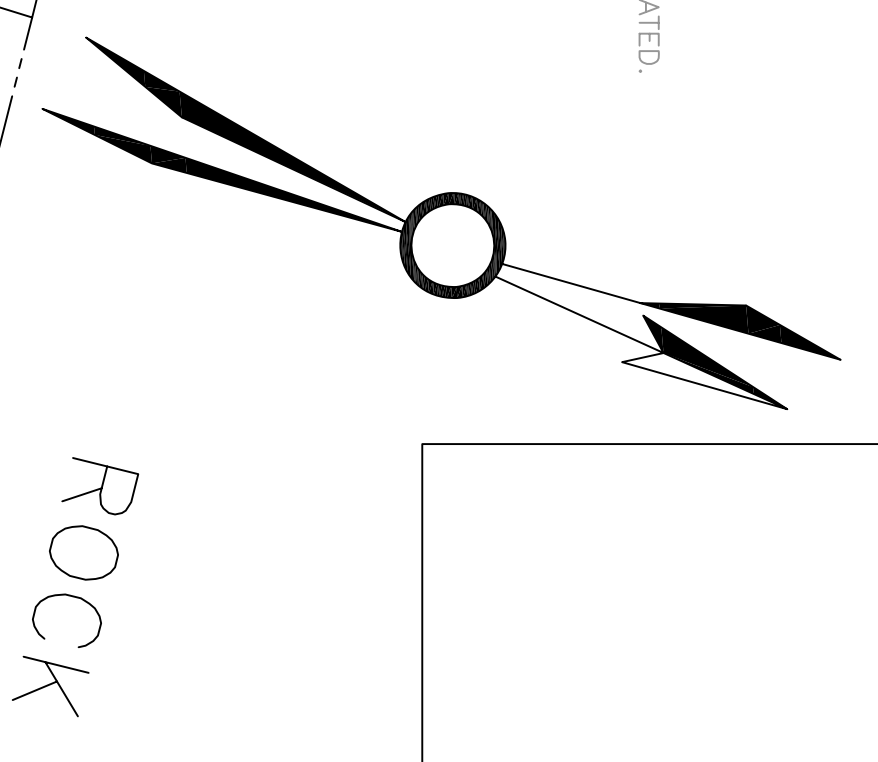

HENDERSON BLVD.
 SHEET 58

SHEET 48

49

SHEET 59

SHEET 39

CONRAIL - ERIE LACKAWANNA RY CLASS 1

BERGEN COUNTY BRANCH