
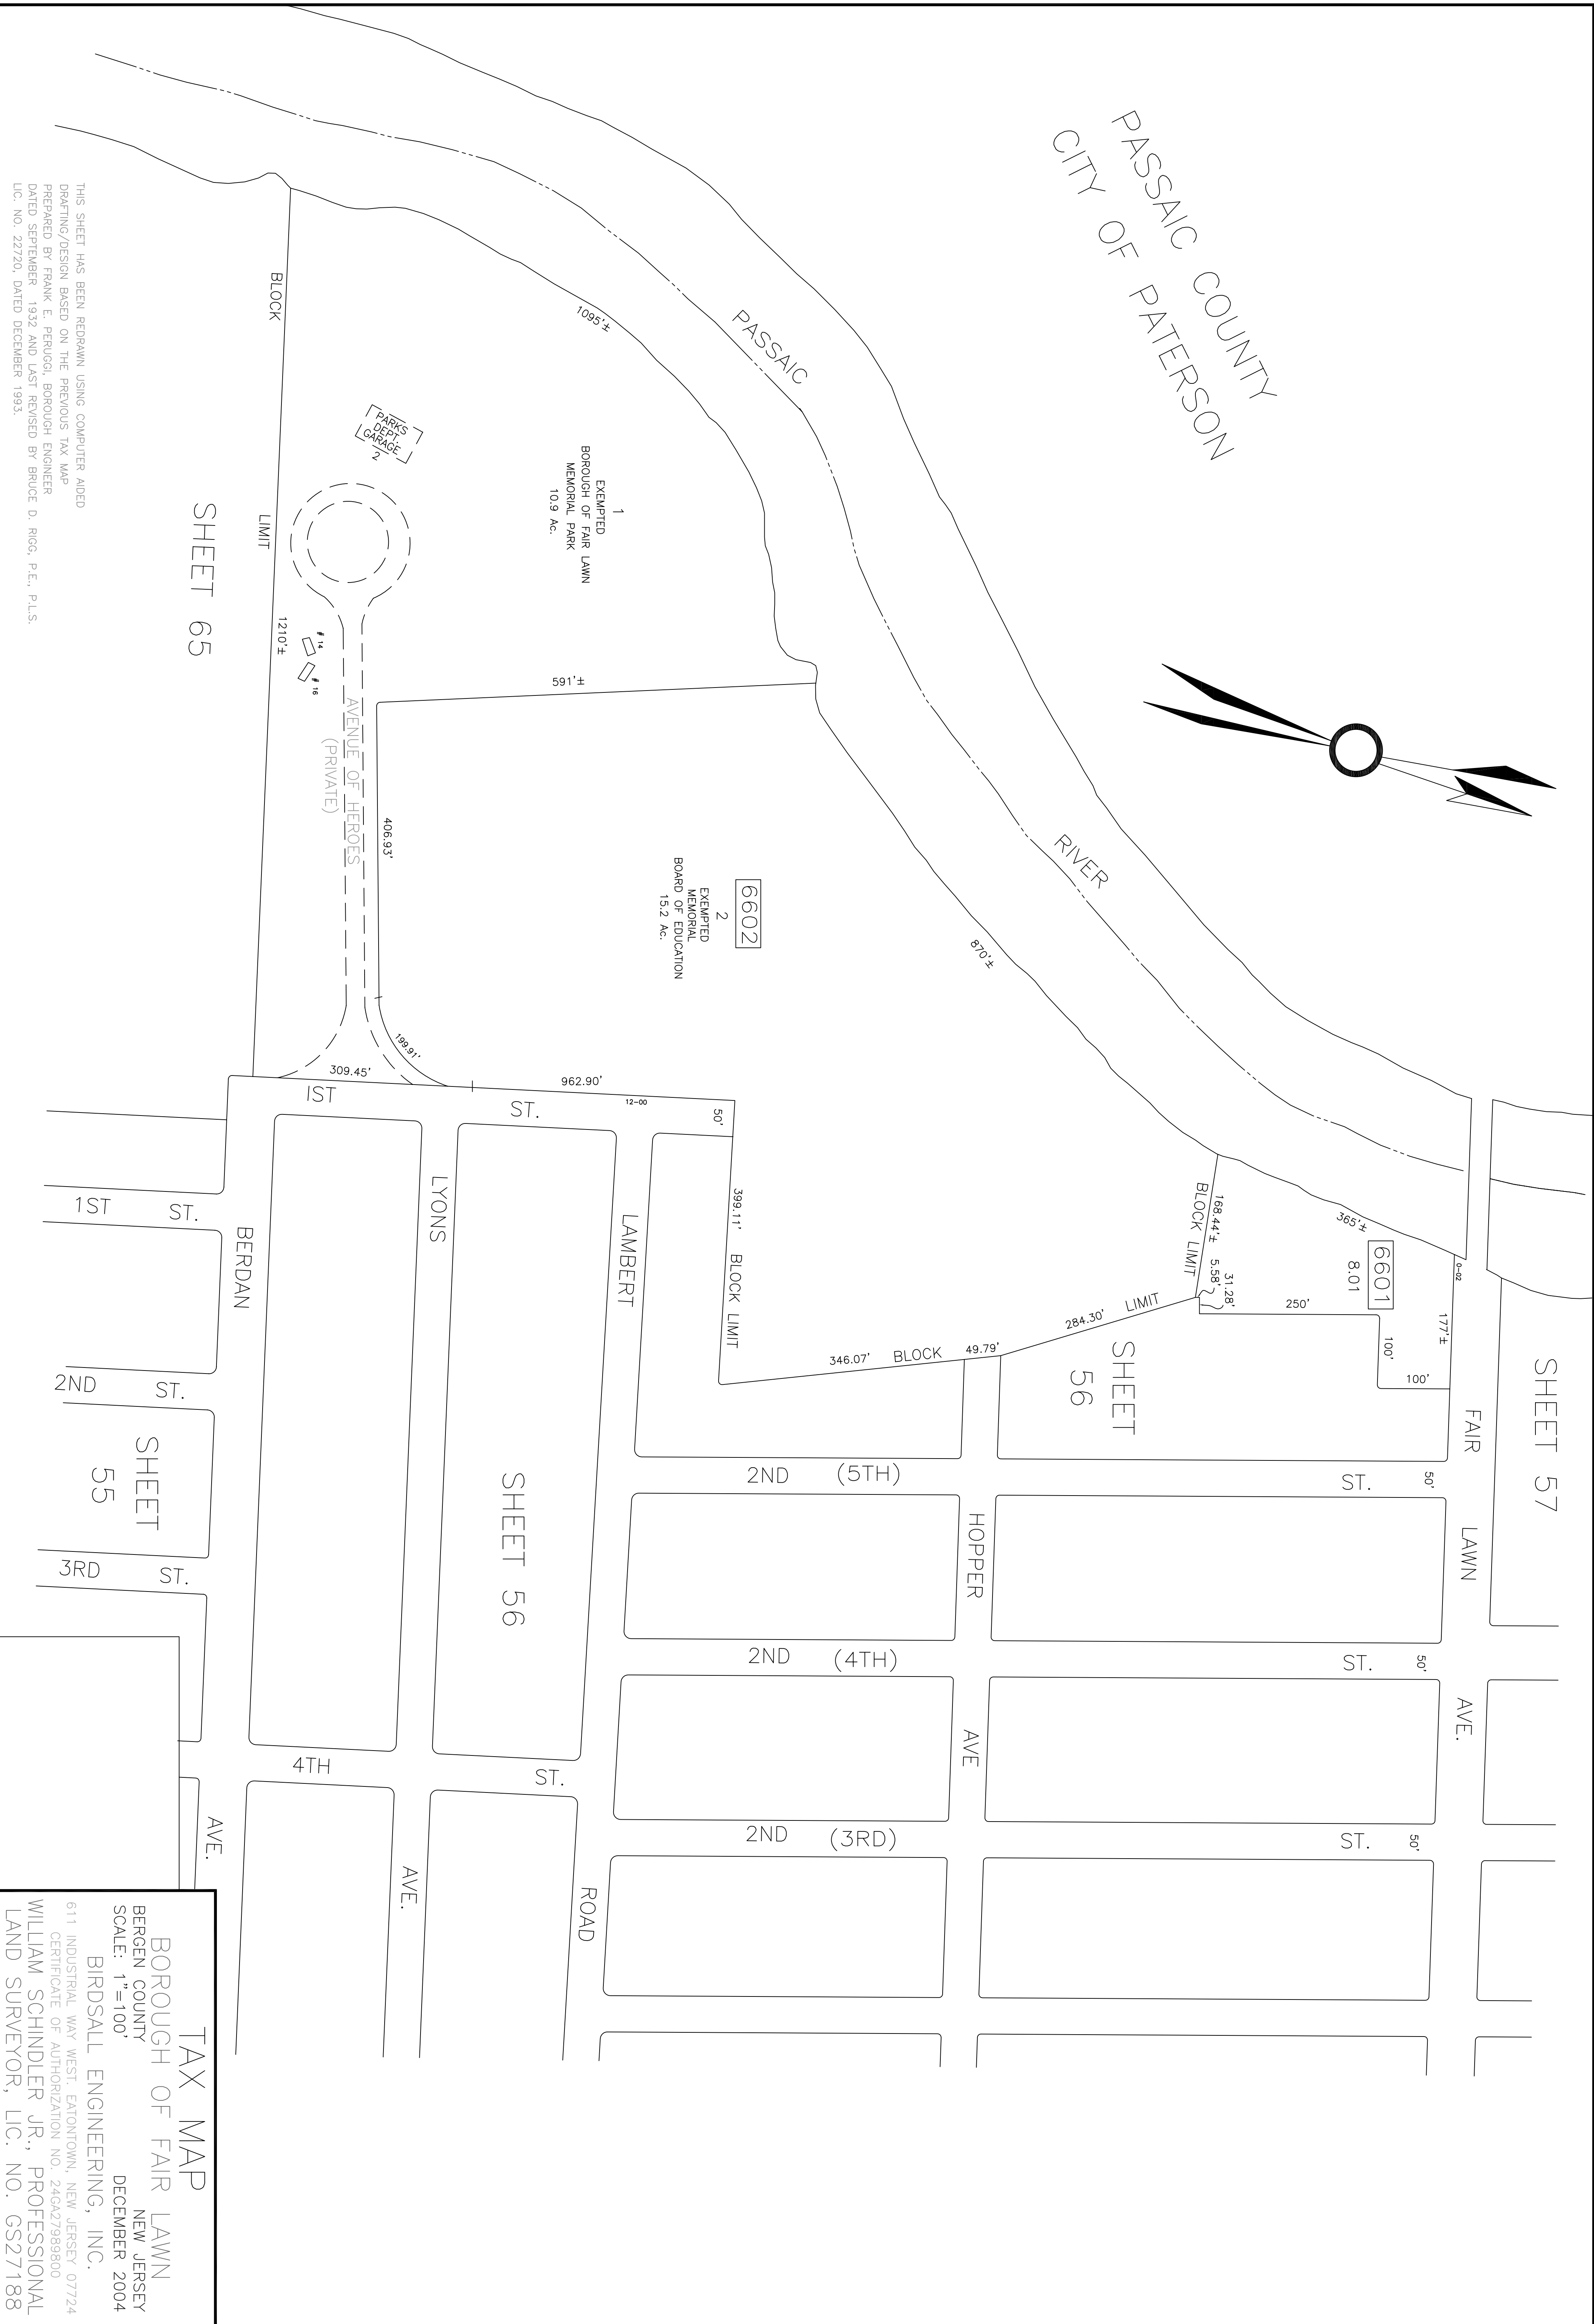


PASSAIC COUNTY
CITY OF PATERSON

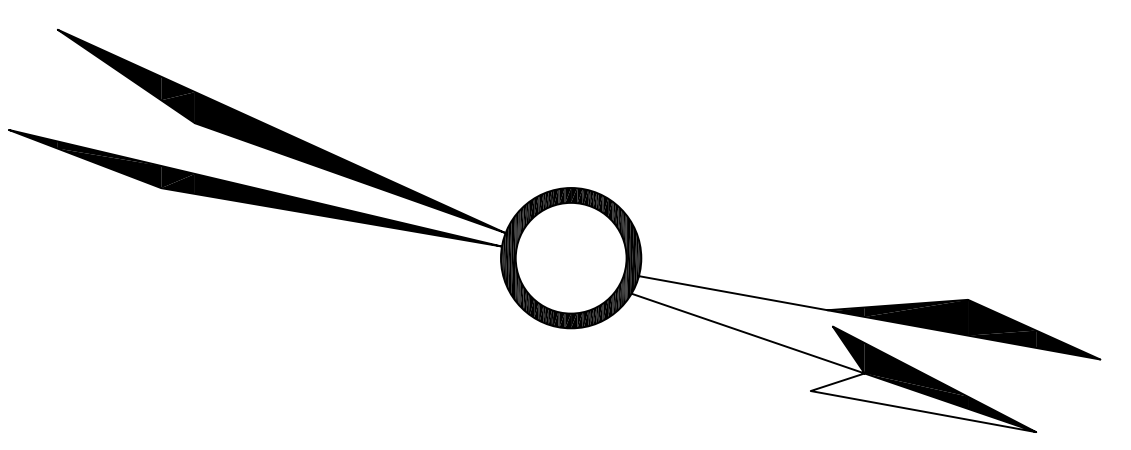

SHEET 65

SHEET 57

SHEET 56

SHEET 55

TAX MAP
BOROUGH OF FAIR LAWN
 BERGEN COUNTY
 NEW JERSEY
 SCALE: 1"=100'
 DECEMBER 2004

BIRDSALL ENGINEERING, INC.
 611 INDUSTRIAL WAY WEST, EATONTOWN, NEW JERSEY 07724
 CERTIFICATE OF AUTHORIZATION NO. 24GA27989800
 WILLIAM SCHINDLER JR., PROFESSIONAL
 LAND SURVEYOR, LIC. NO. GS27188

THIS SHEET HAS BEEN REDRAWN USING COMPUTER AIDED
 DRAFTING/DESIGN BASED ON THE PREVIOUS TAX MAP
 PREPARED BY FRANK E. PERUGI, BOROUGH ENGINEER
 DATED SEPTEMBER, 1992 AND LAST REVISED BY BRUCE D. RIGG, P.L.E., P.L.S.
 LIC. NO. 22720, DATED DECEMBER 1993.