
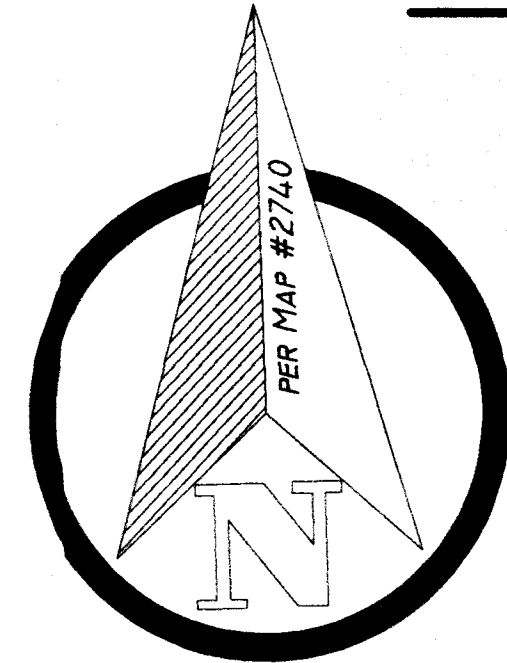
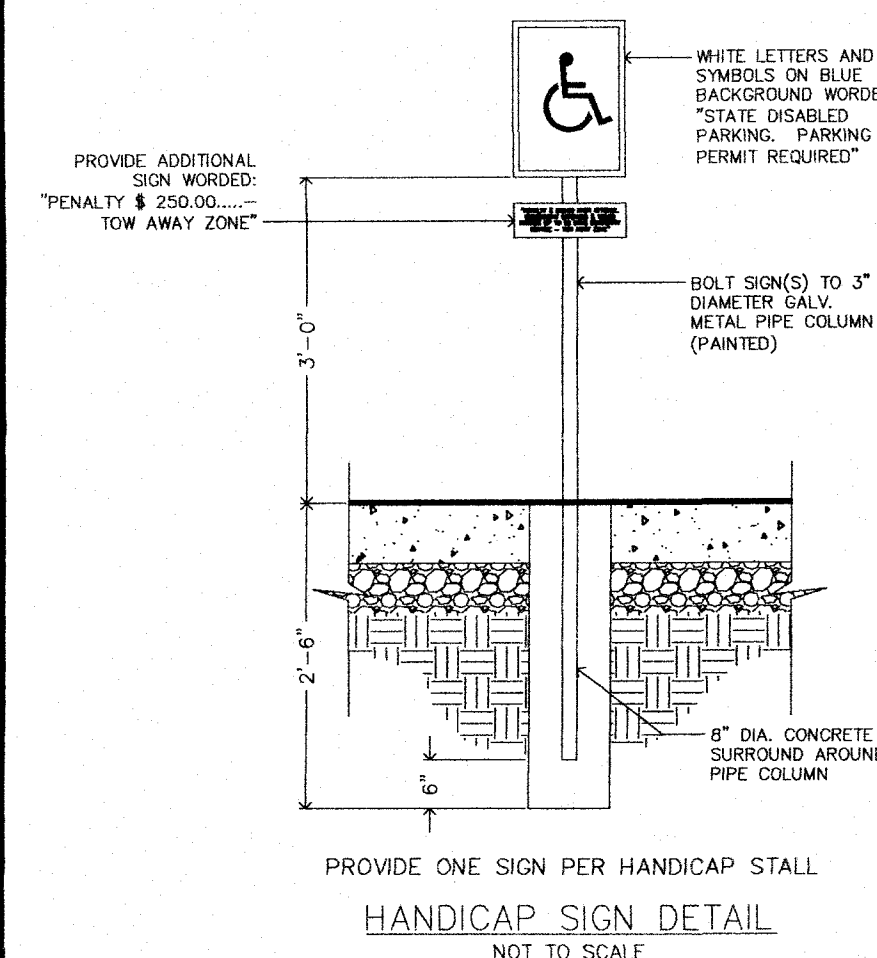
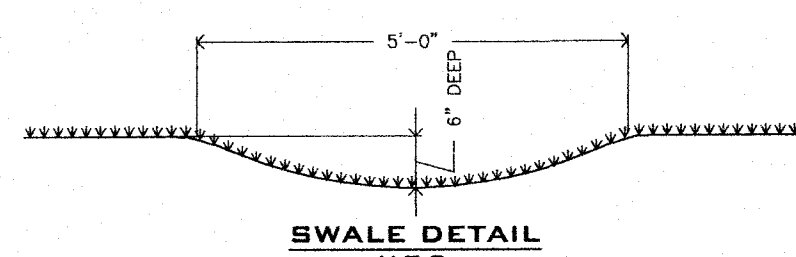
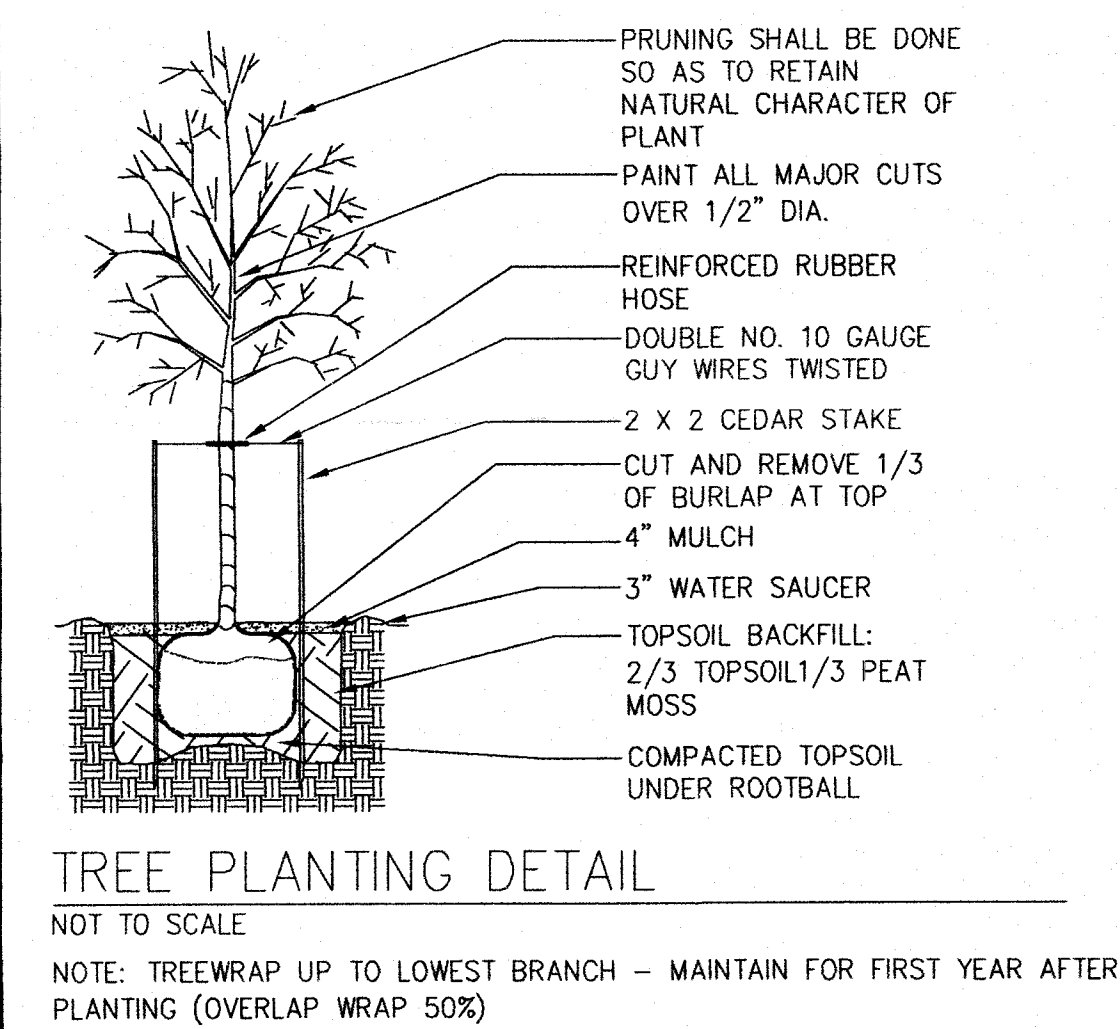


**PLANT LEGEND**


SYM KEY	BOTANICAL NAME	COMMON NAME	SIZE	REMARKS	QUAN.
J1	JUNIPERUS HORIZONTALIS 'MILTONI'	JUNIPER - BLUE RUG	6"-8"	2 GAL. POT	2
L2	ECHINACEA PURPUREA 'LILLIPUT'	CONEFLOWER LILLIPUT	12"-15"	5.5" POT	4
J3	JUNIPERUS X MEDIA 'MINT JULEP'	JUNIPER - MINT JULEP	4"-6"	3 GAL. POT	9
M4	ACER RUBRUM 'OCTOBER GLORY'	OCTOBER GLORY MAPLE	2-2 1/2 caliper, 10"-12"	B & B	1

Symbol	Qty	Label	Arrangement	LLF	Description	Lum. Watts	Lum. Lumens	[MANUFAC]	BUG Rating
[Symbol]	2	A2	SINGLE	0.900	101L-32L-700-NW-G1-4	70	6757	PHILIPS GARDCO	B1-U0-G2
[Symbol]	1	A3	SINGLE	0.900	ECF-S-32L-530-NW-G2-4-HIS	55.7	5509	SIGNIFY GARDCO	B1-U0-G2
[Symbol]	2	A4	SINGLE	0.900	LPW16-30-NWG3	28.1	2696	PHILIPS STONCO	B1-U0-G1

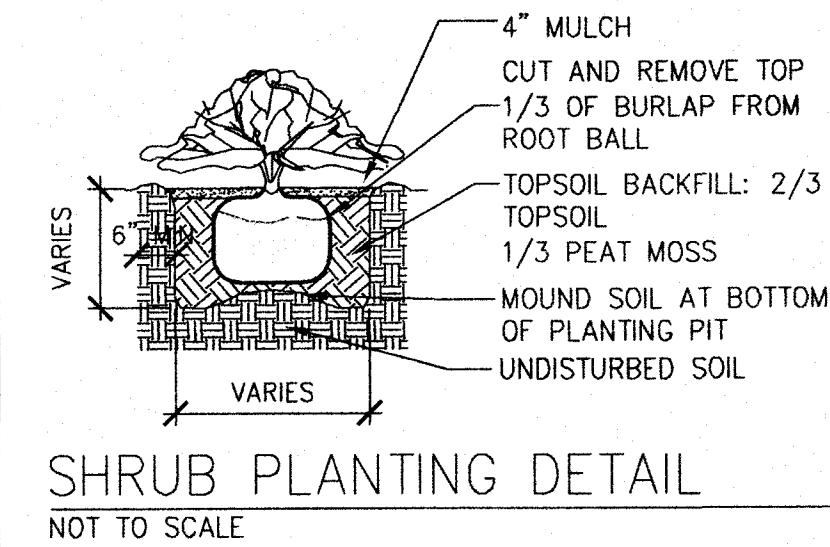


**Tax Block 1507**

**Block 1507**

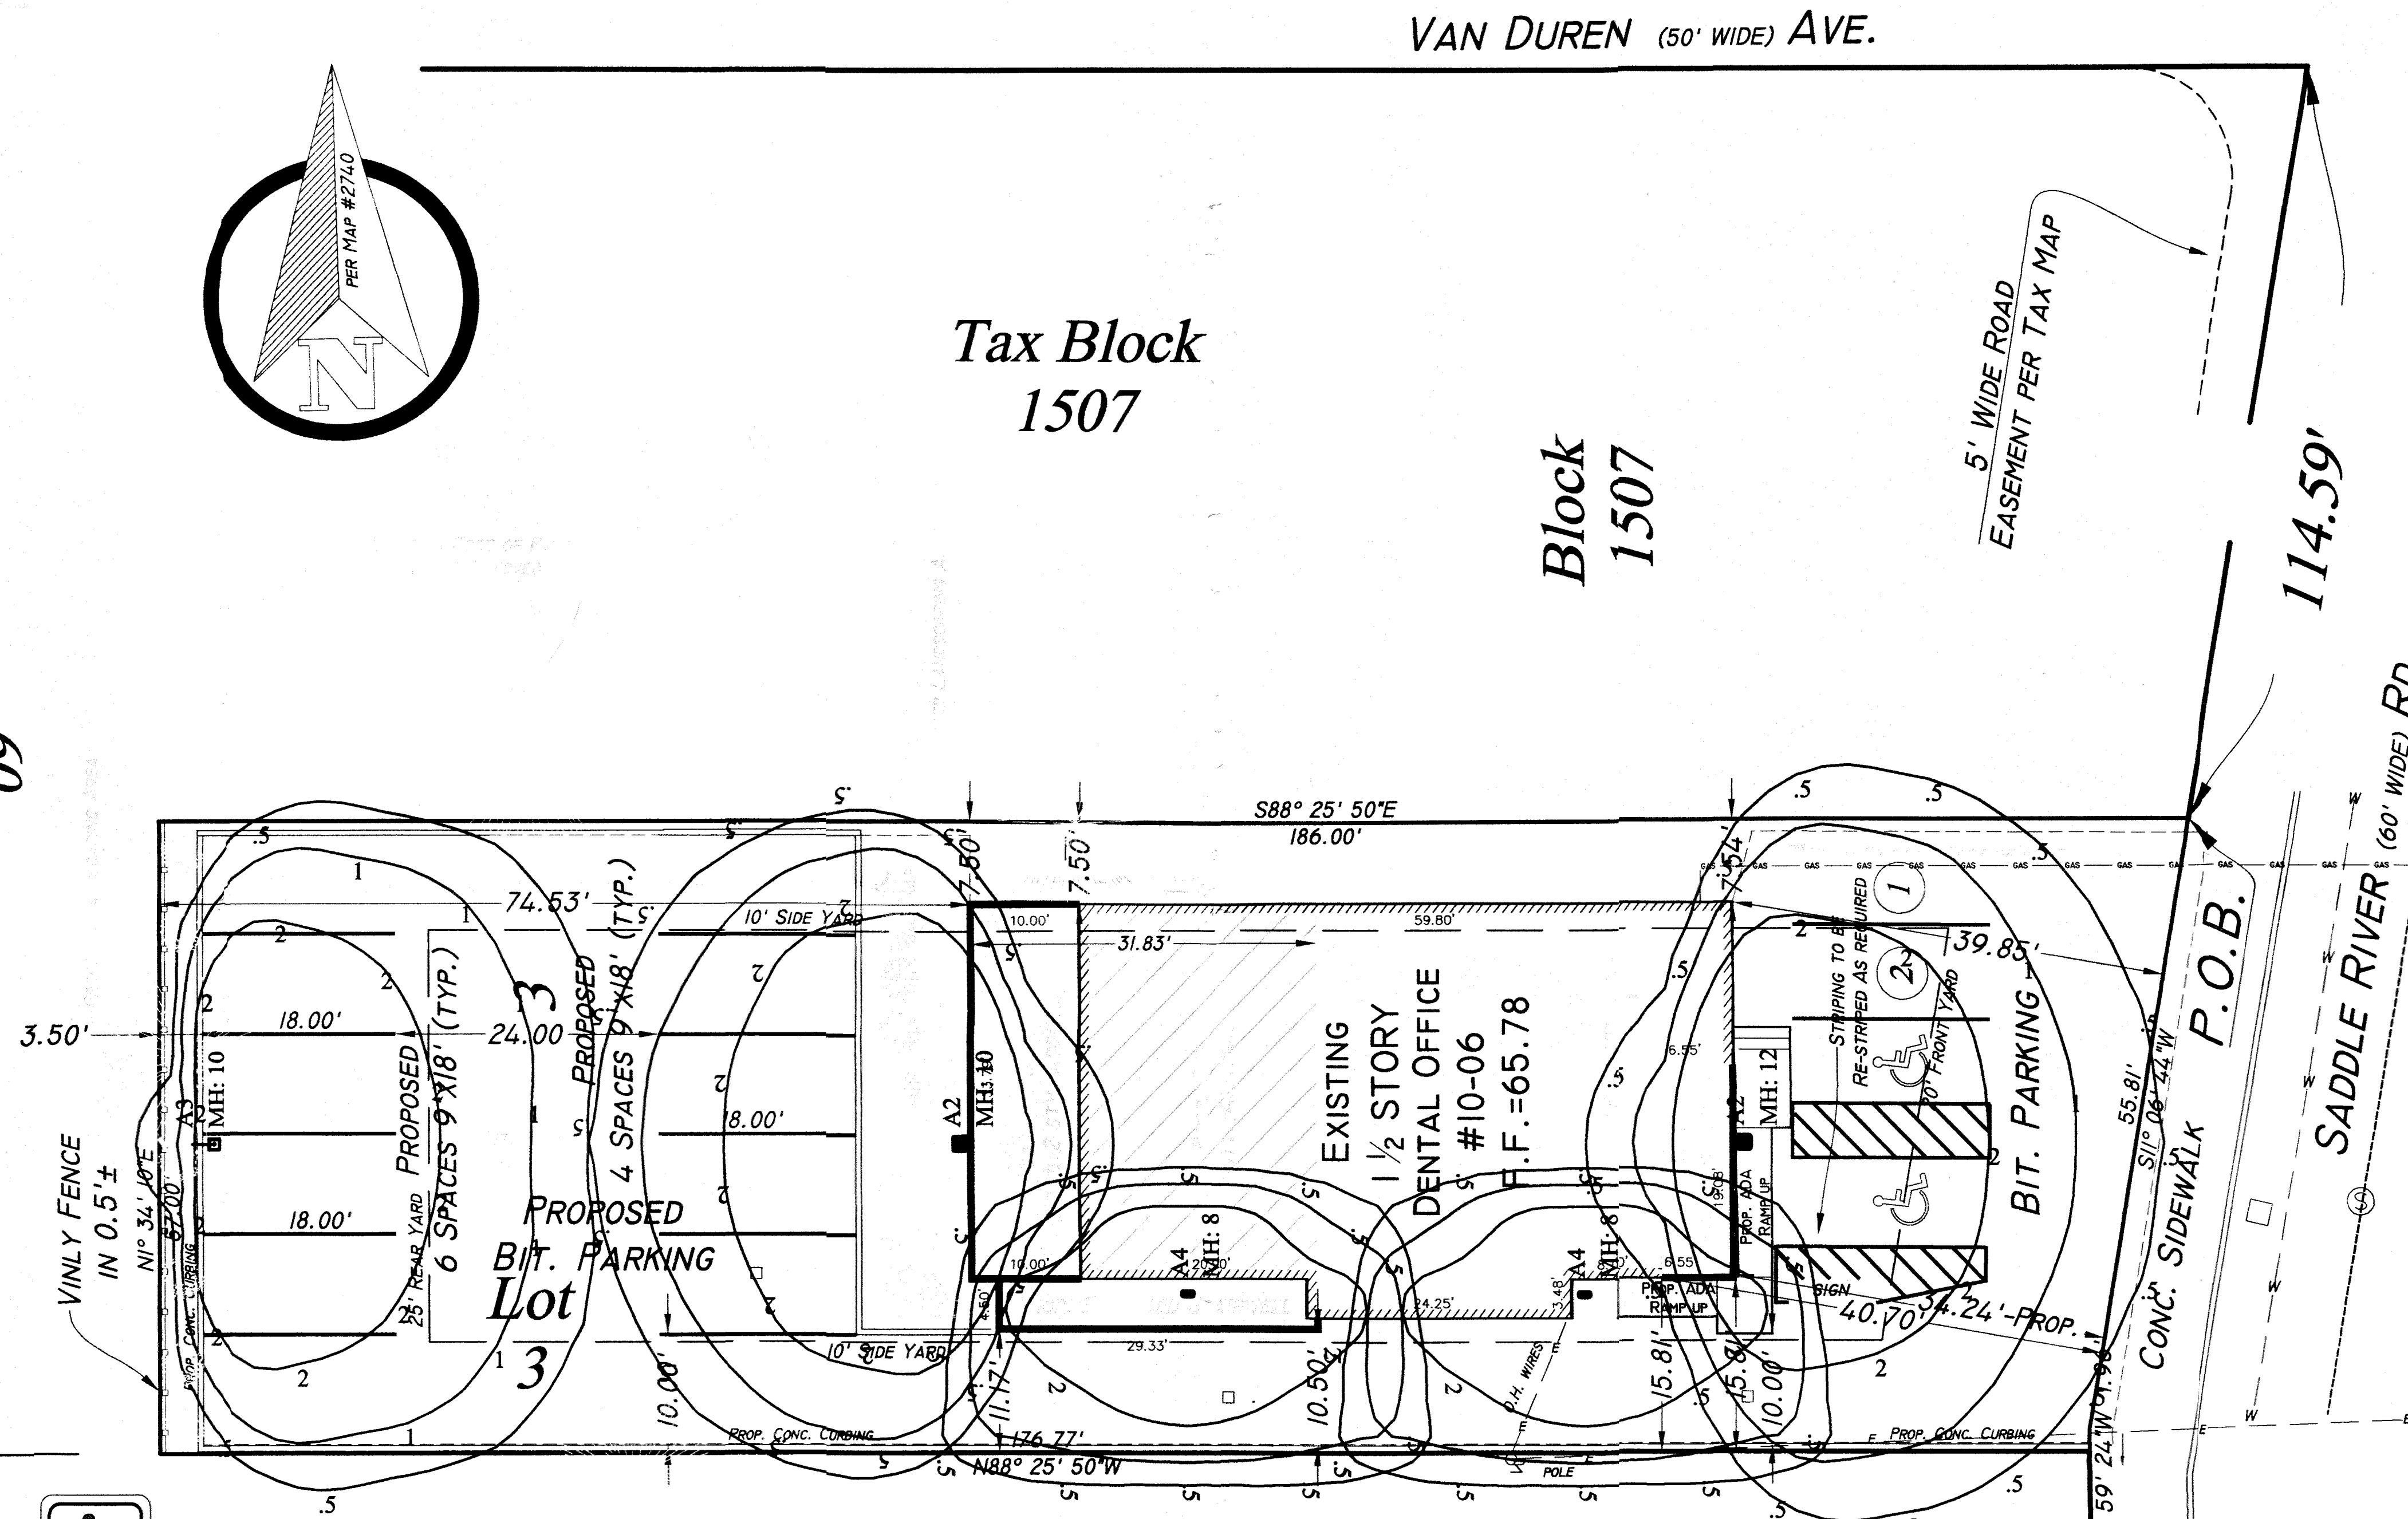

18" x 12" Engineer Grade Reflective Signs [B2-RA] TRAFFIC CONTROL SIGN NOT TO SCALE

STANDARD PARKING LAYOUT



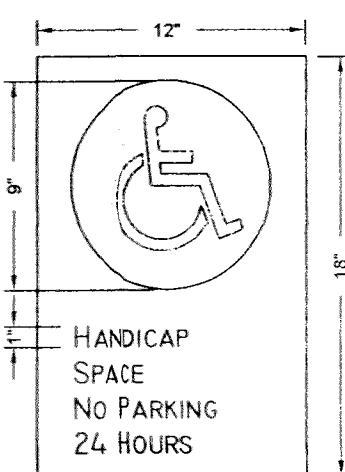


LOADING SIGN LAYOUT


- NOTES:
- INSTALLATION TO BE COMPLETED IN ACCORDANCE WITH MANUFACTURER'S SPECIFICATIONS.
  - DO NOT SCALE DIMENSIONS.
  - CONTRACTORS NOTE: FOR PRODUCT AND PURCHASING INFORMATION VISIT [www.PROJECTmarketplace.com](http://www.PROJECTmarketplace.com) REFERENCE NUMBER 000-024

HANDICAP PARKING LAYOUTS

SELECT DESIRED LAYOUT

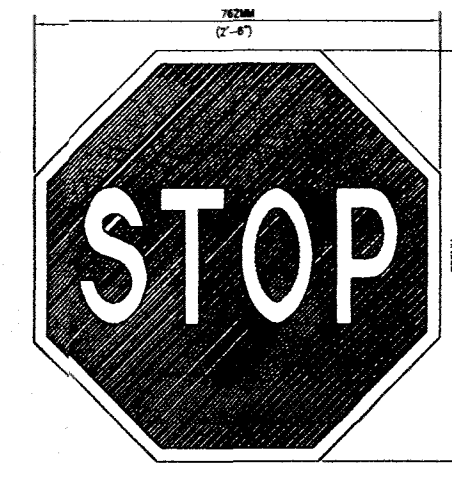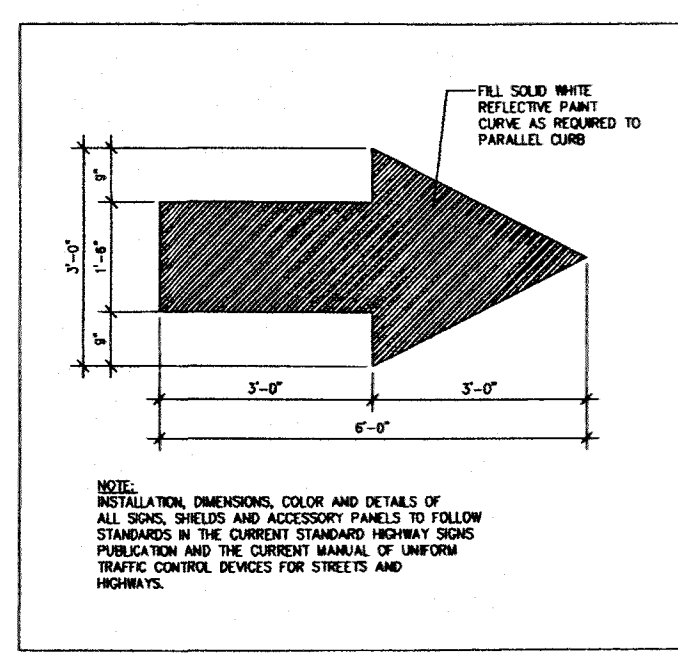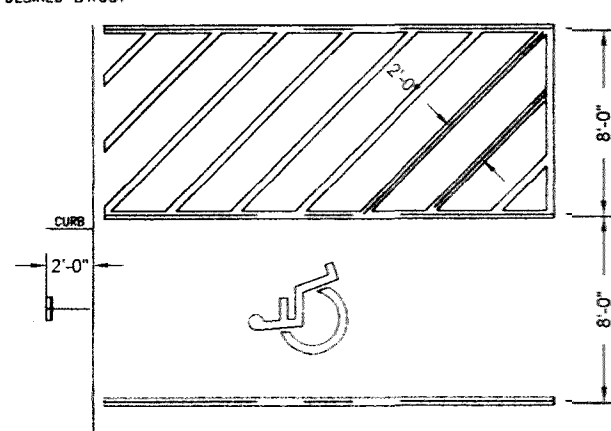


SIGNAGE

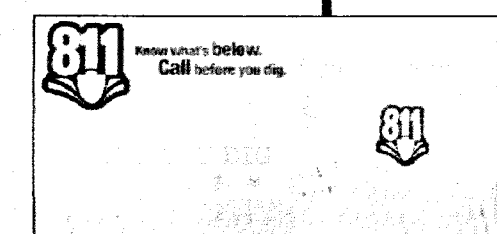

**LEGEND**

- CONC. SURFACE
- BITUMINOUS SURFACE
- PROPOSED DWELLING
- PROPOSED 2ND STY.
- TREE TO BE REMOVED
- NEW GRATE
- IRON SPIKE
- MAN HOLE
- DRAINAGE SWALE
- PROPOSED CLEANOUT
- GAS LINE
- BUILDING ENVELOPE
- WATER MAIN LINE
- CENTER LINE
- TO BE REMOVED

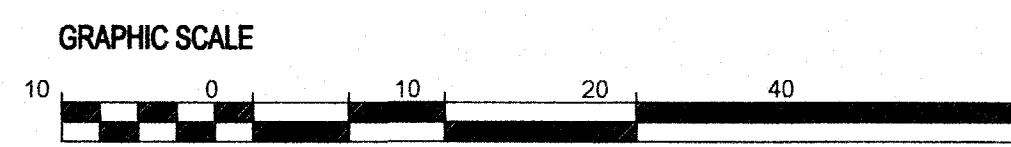

**LIGHTING & LANDSCAPING PLAN**

OF LOTS 3, BLOCK 1507  
ON THE TAX MAP OF THE  
**BOROUGH OF FAIR LAWN**  
**BERGEN COUNTY, NEW JERSEY**

SCALE: 1" = 10' DATE: 02/08/2021

**STEVEN L. KOESTNER**  
P.E. & L.S. N.J. LIC. # 27901 / N.Y. LIC. # 50865  
**KOESTNER ASSOCIATES**  
PROFESSIONAL ENGINEERS & LAND SURVEYORS  
61 HUDSON STREET HACKENSACK, N.J. 07601 • koestnerassoc.com

**GARDCO**  
by @lightify

**GARDCO**  
by @lightify

**ECF-S EcoForm small**  
Area luminaire

**Philips Stonco**